




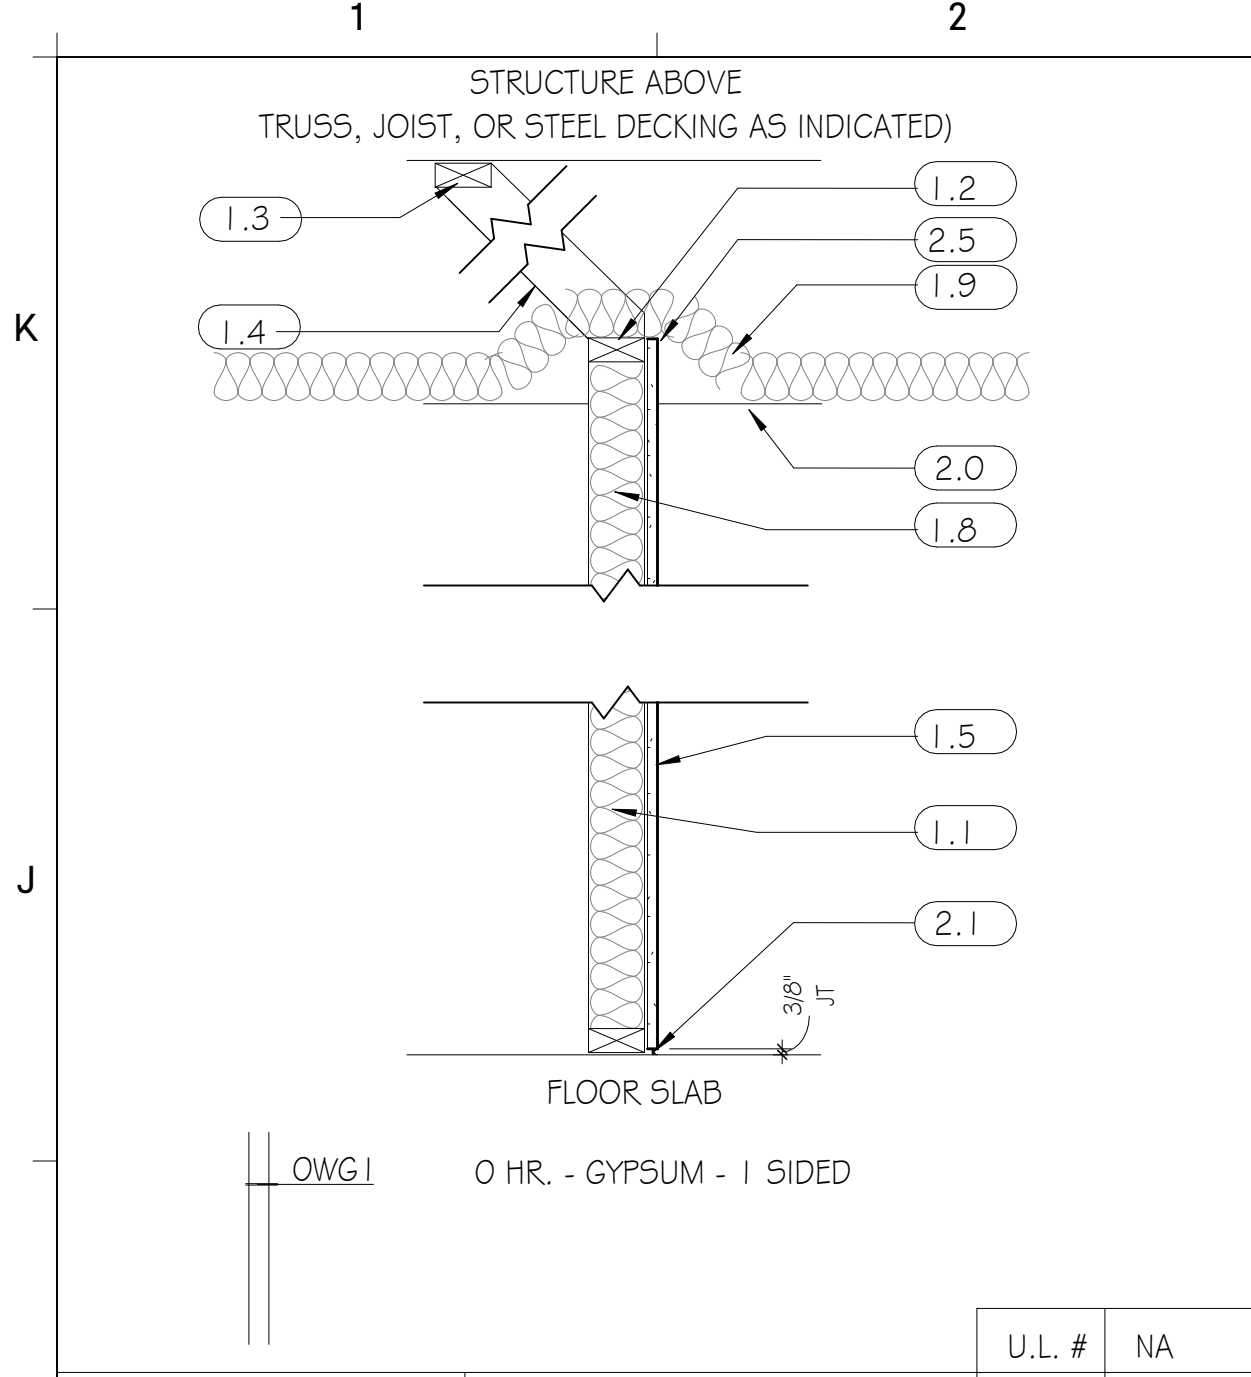


H	DRAWING MARK	DESCRIPTION	STC	--
---	--------------	-------------	-----	----

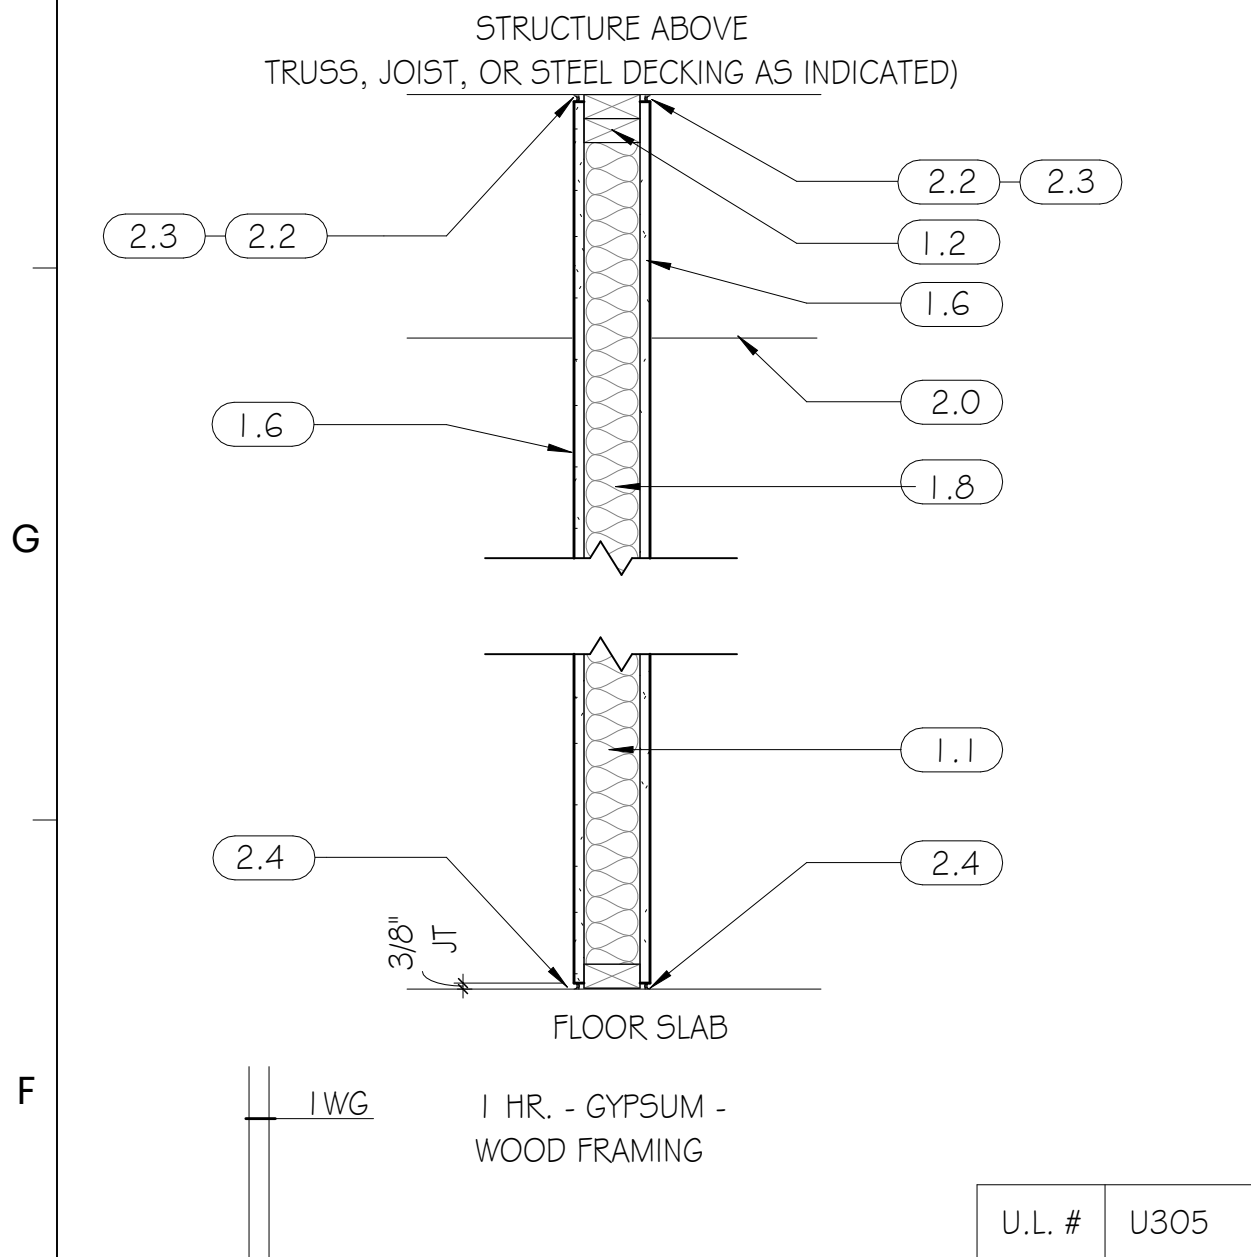


		STC	3.5": 33
DRAWING MARK	DESCRIPTION		5.5": 36

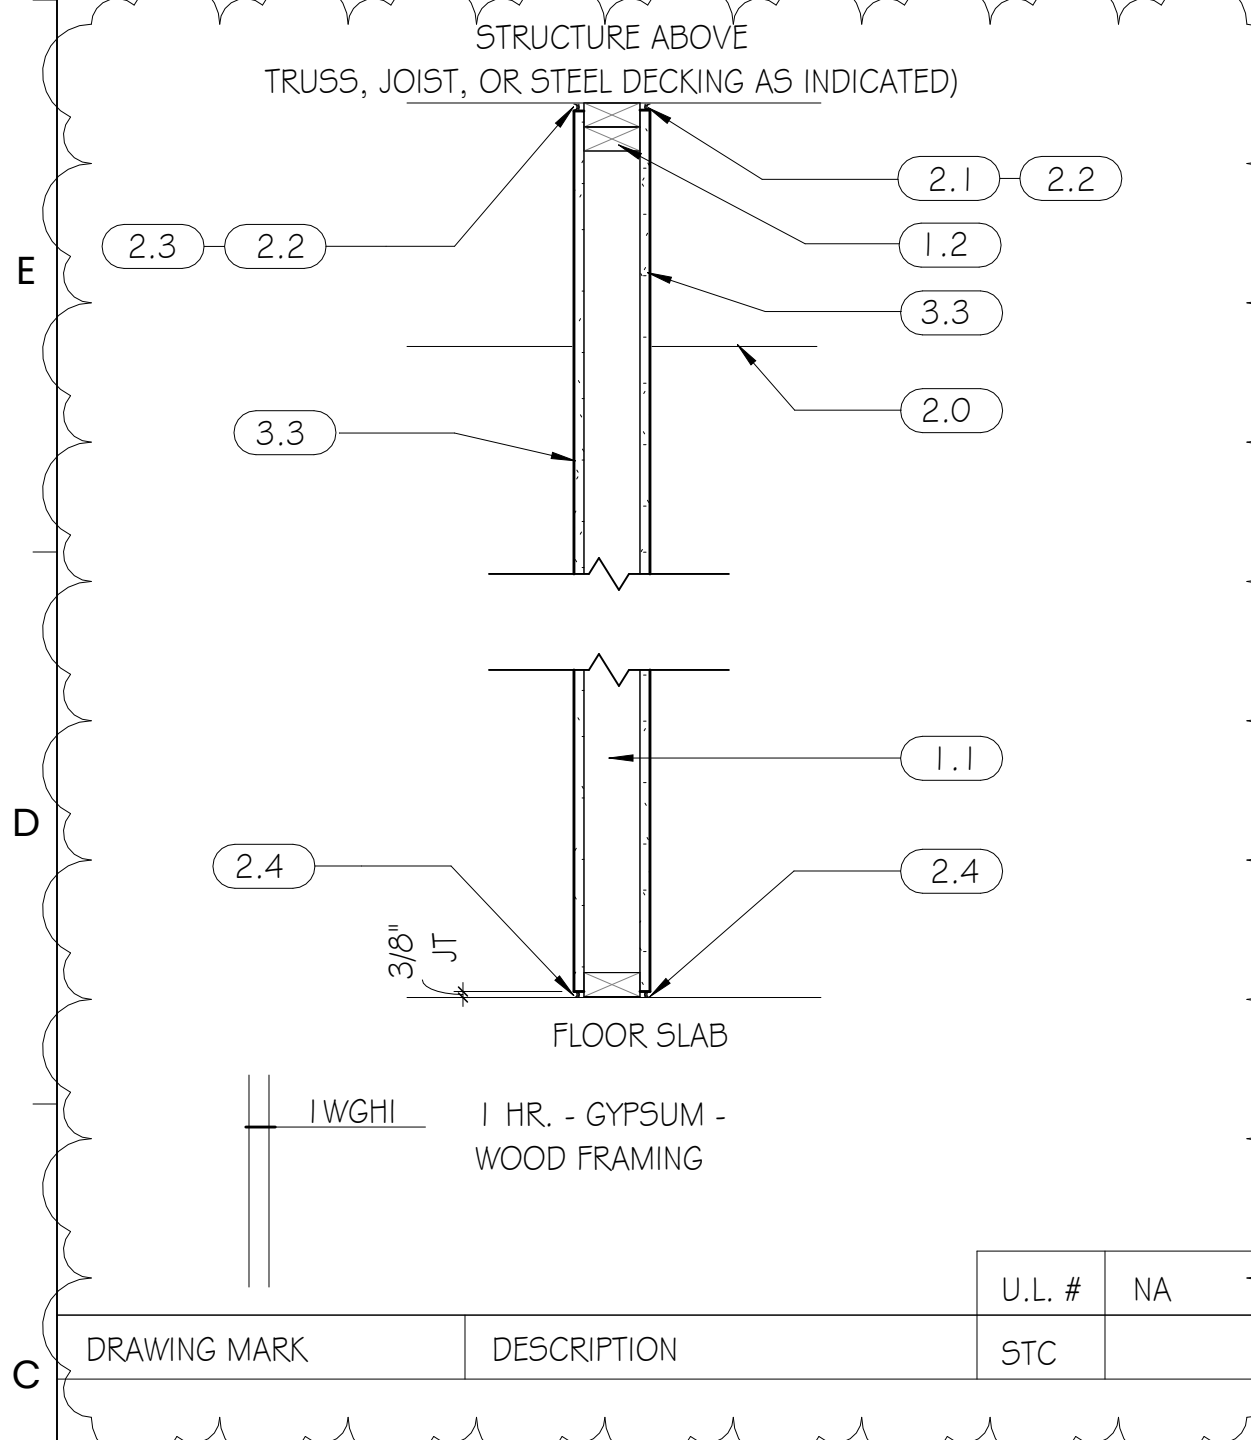


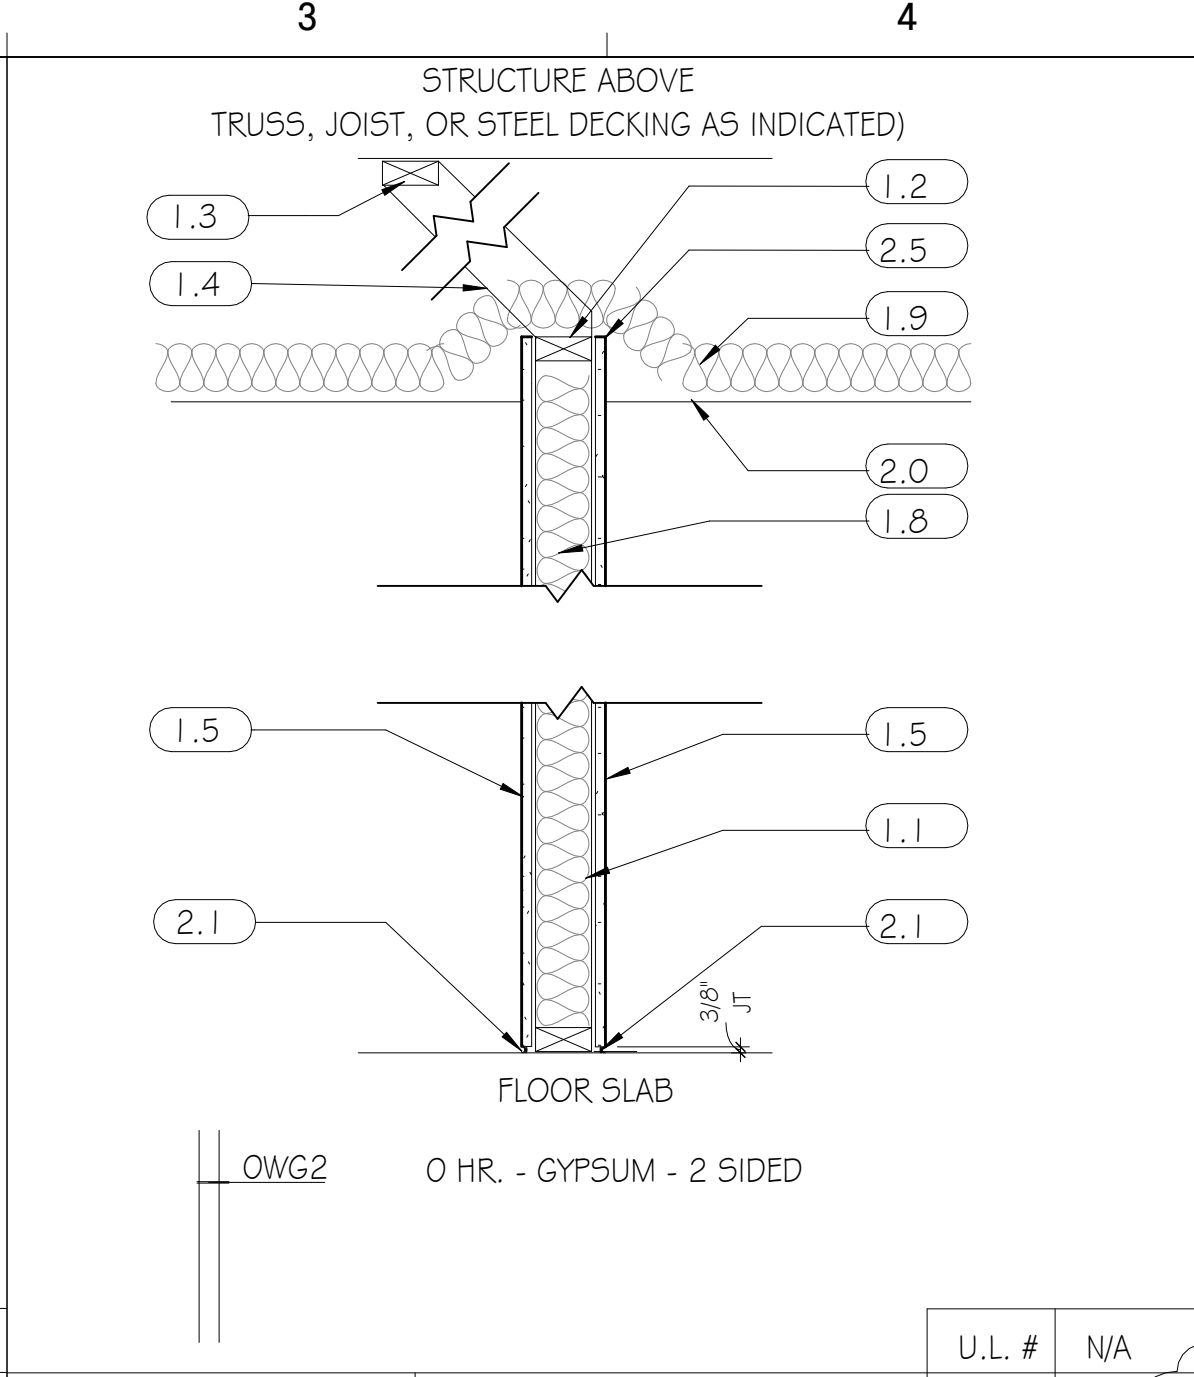


DRAWING MARK	DESCRIPTION	STC	52
--------------	-------------	-----	----

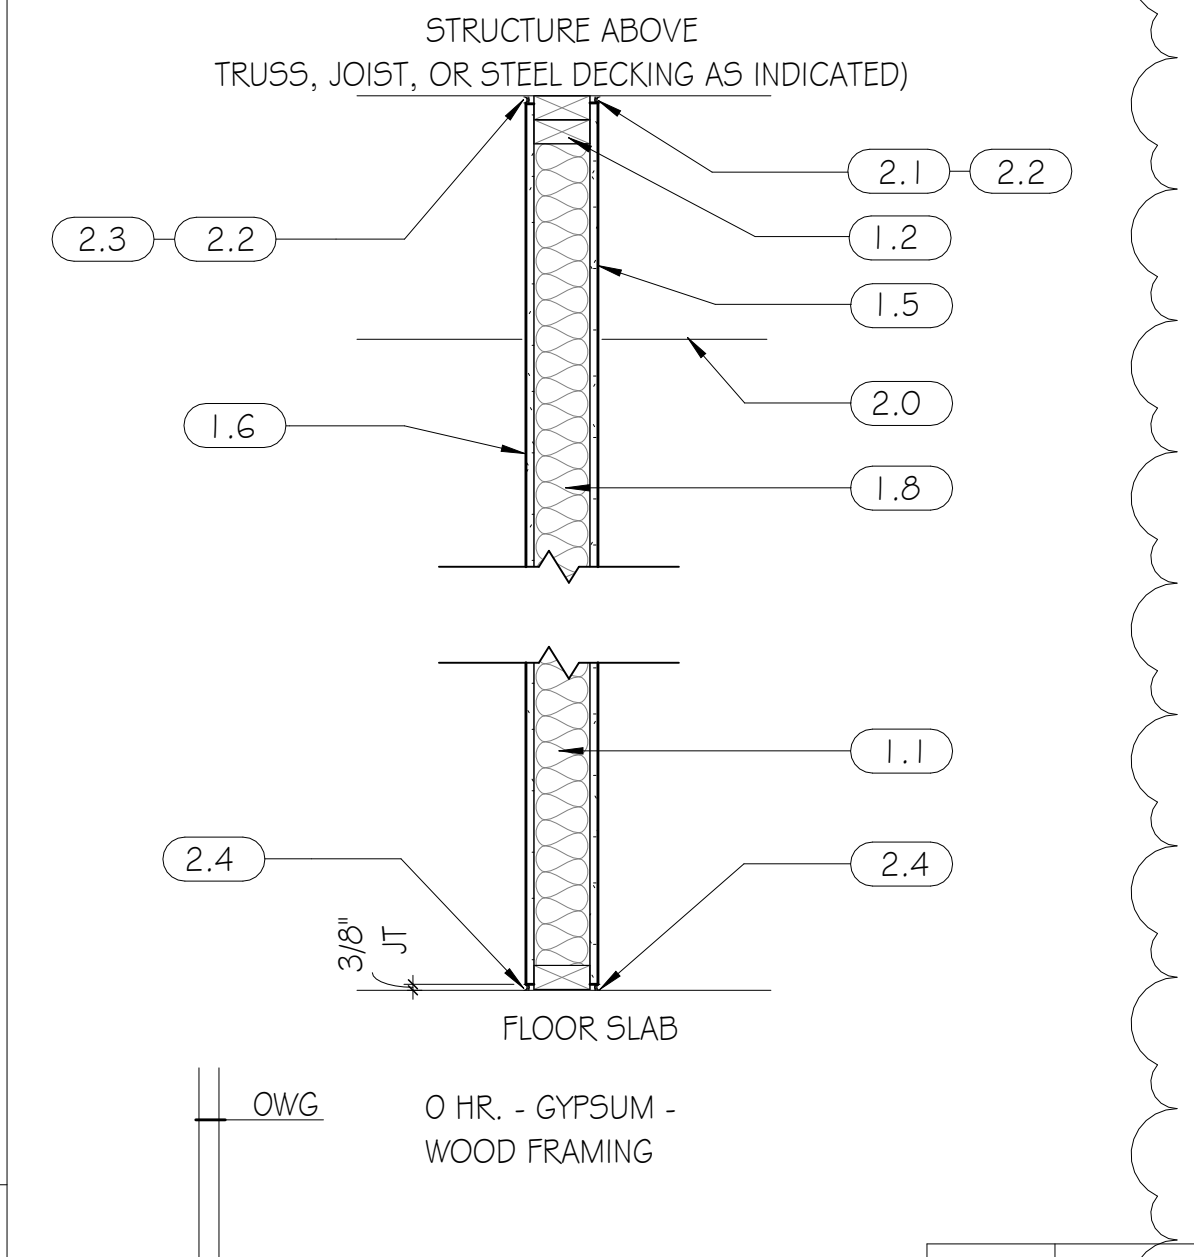


		U.L. #	NA
DRAWING MARK	DESCRIPTION	STC	

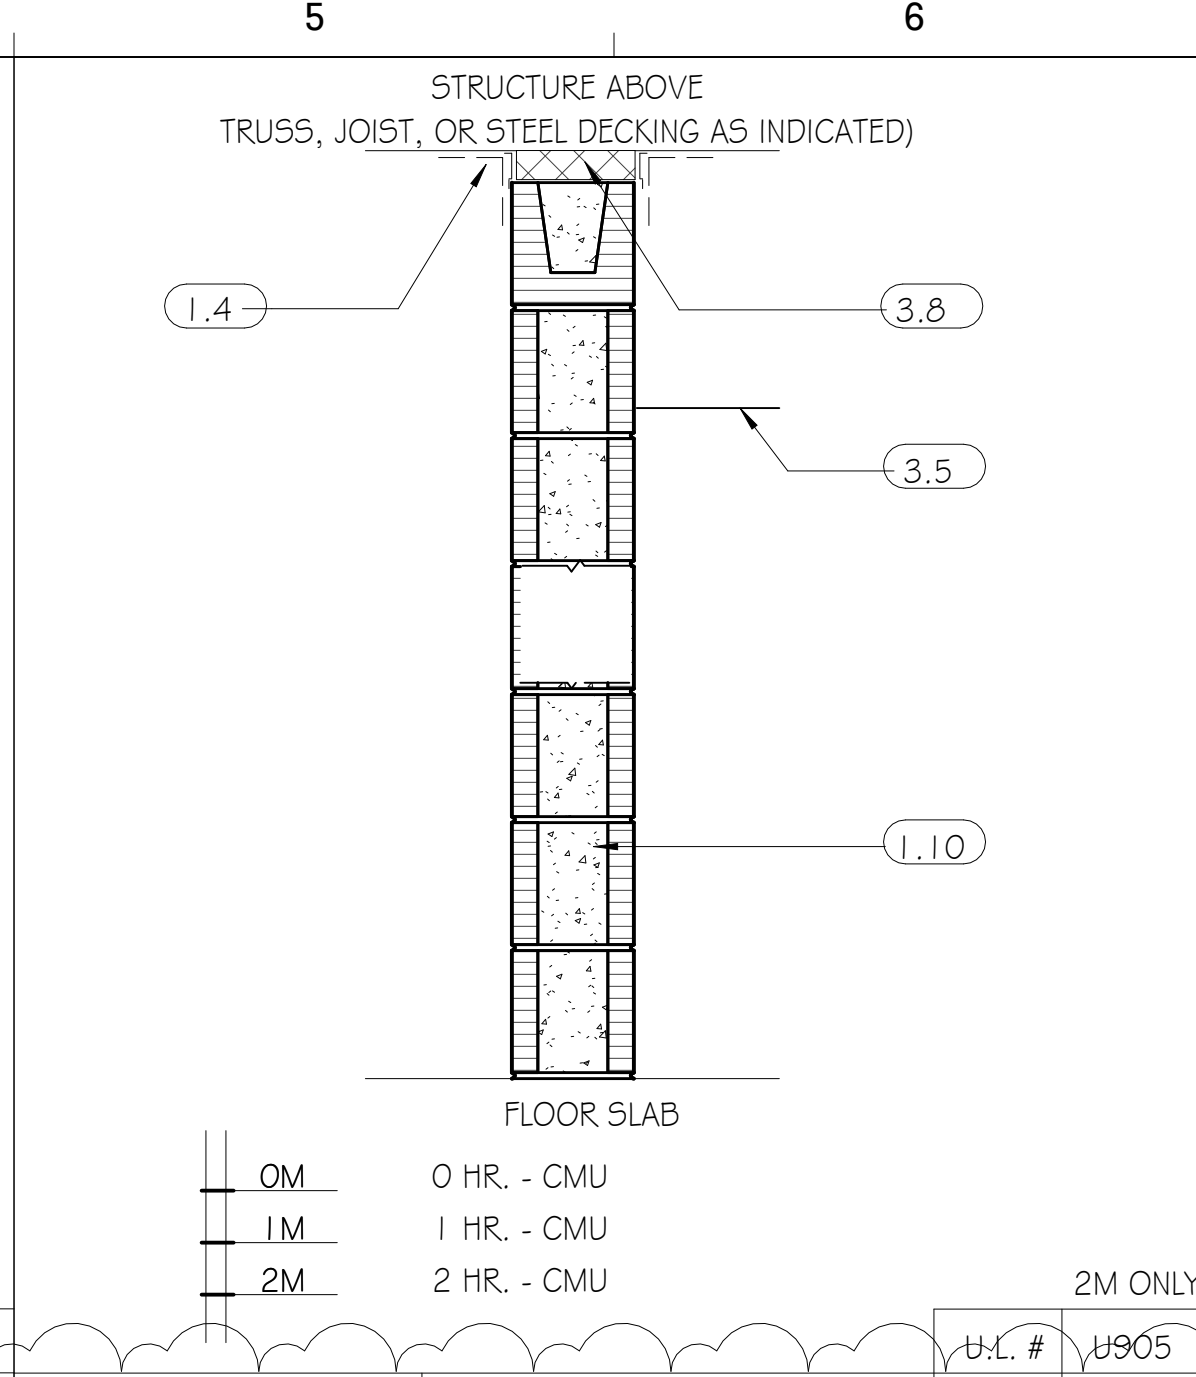


DRAWING MARK	DESCRIPTION	STC	50
--------------	-------------	-----	----

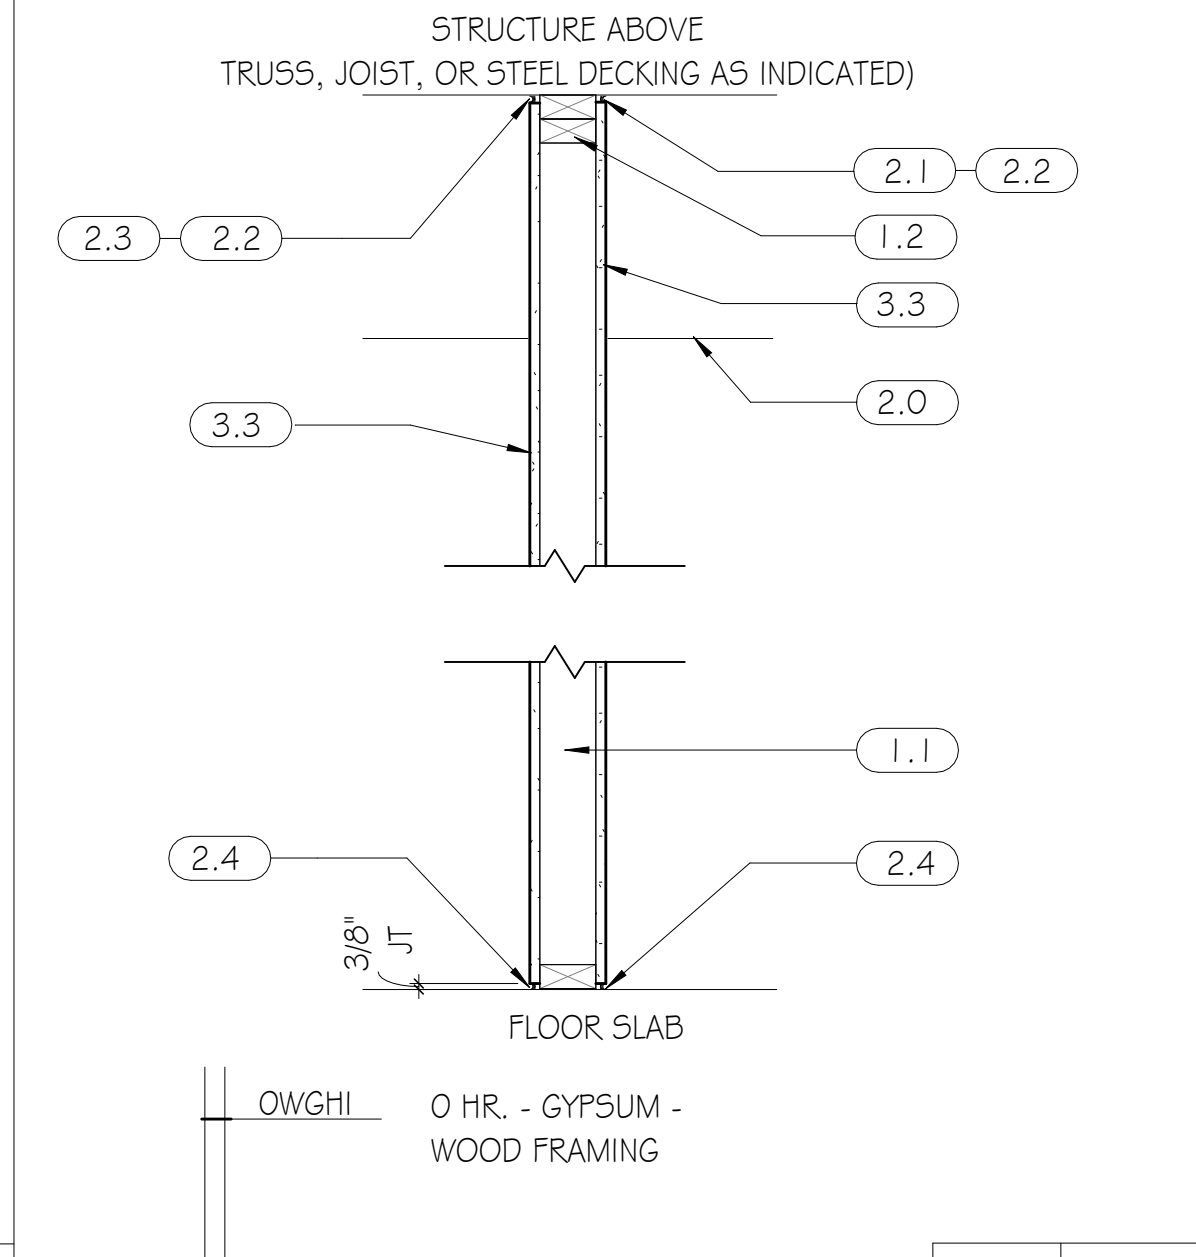



		U.L. #	NA
DRAWING MARK	DESCRIPTION	STC	

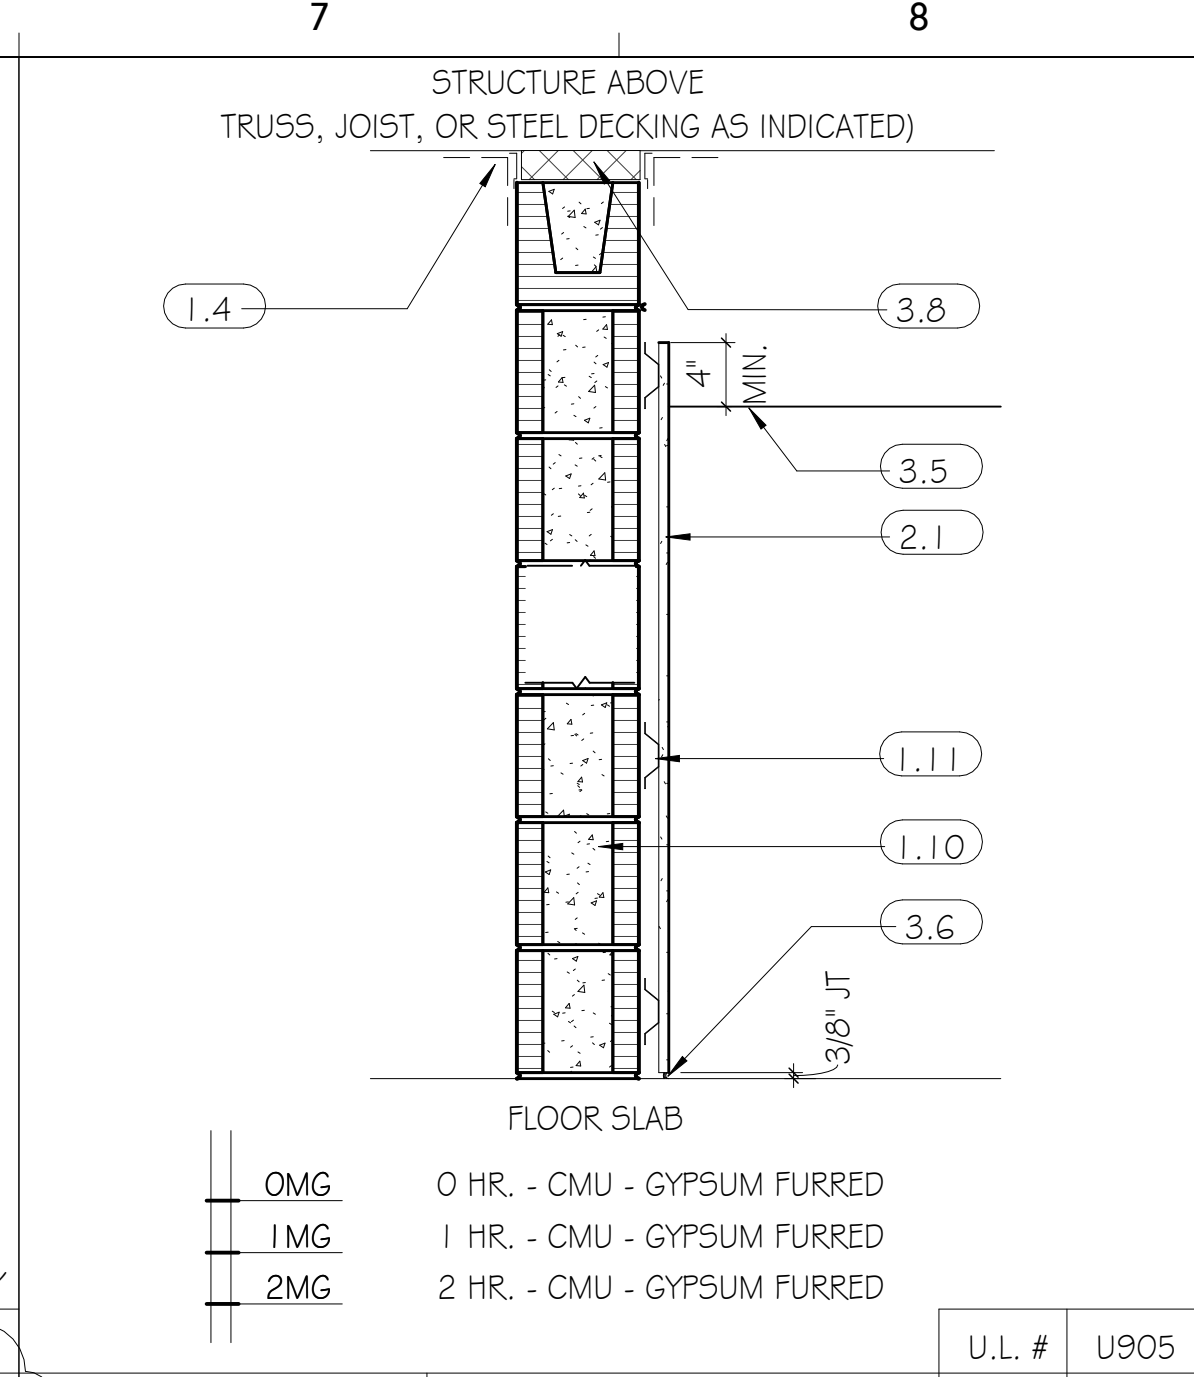

DRAWING MARK	DESCRIPTION	STC	51
--------------	-------------	-----	----

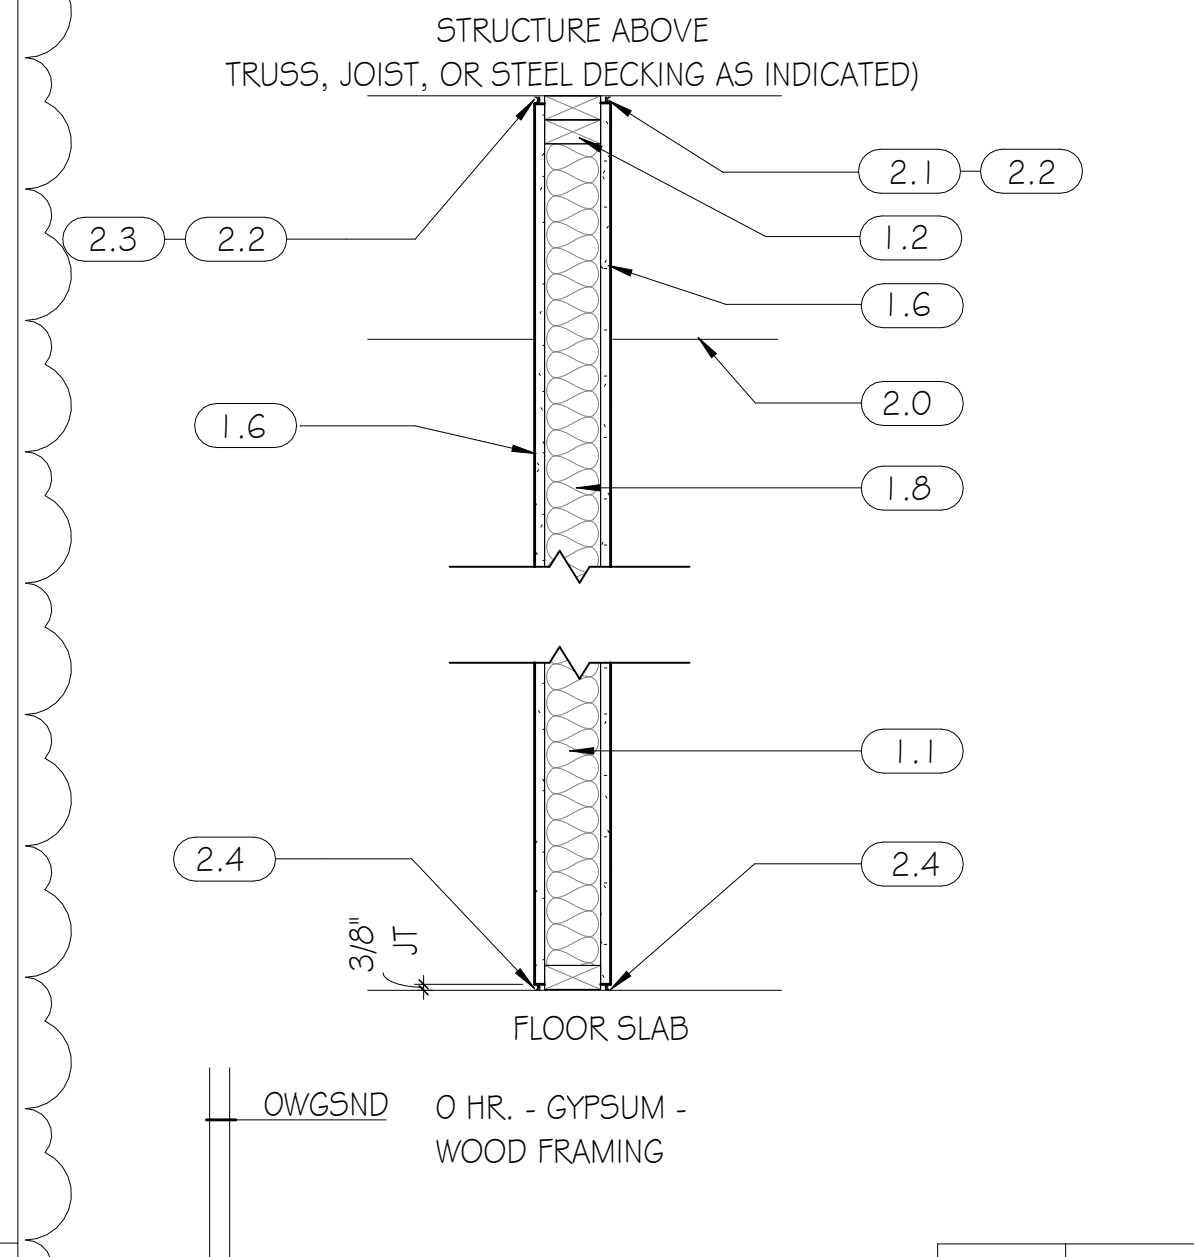

DRAWING MARK	DESCRIPTION	U.D. #	NA
		STC	45

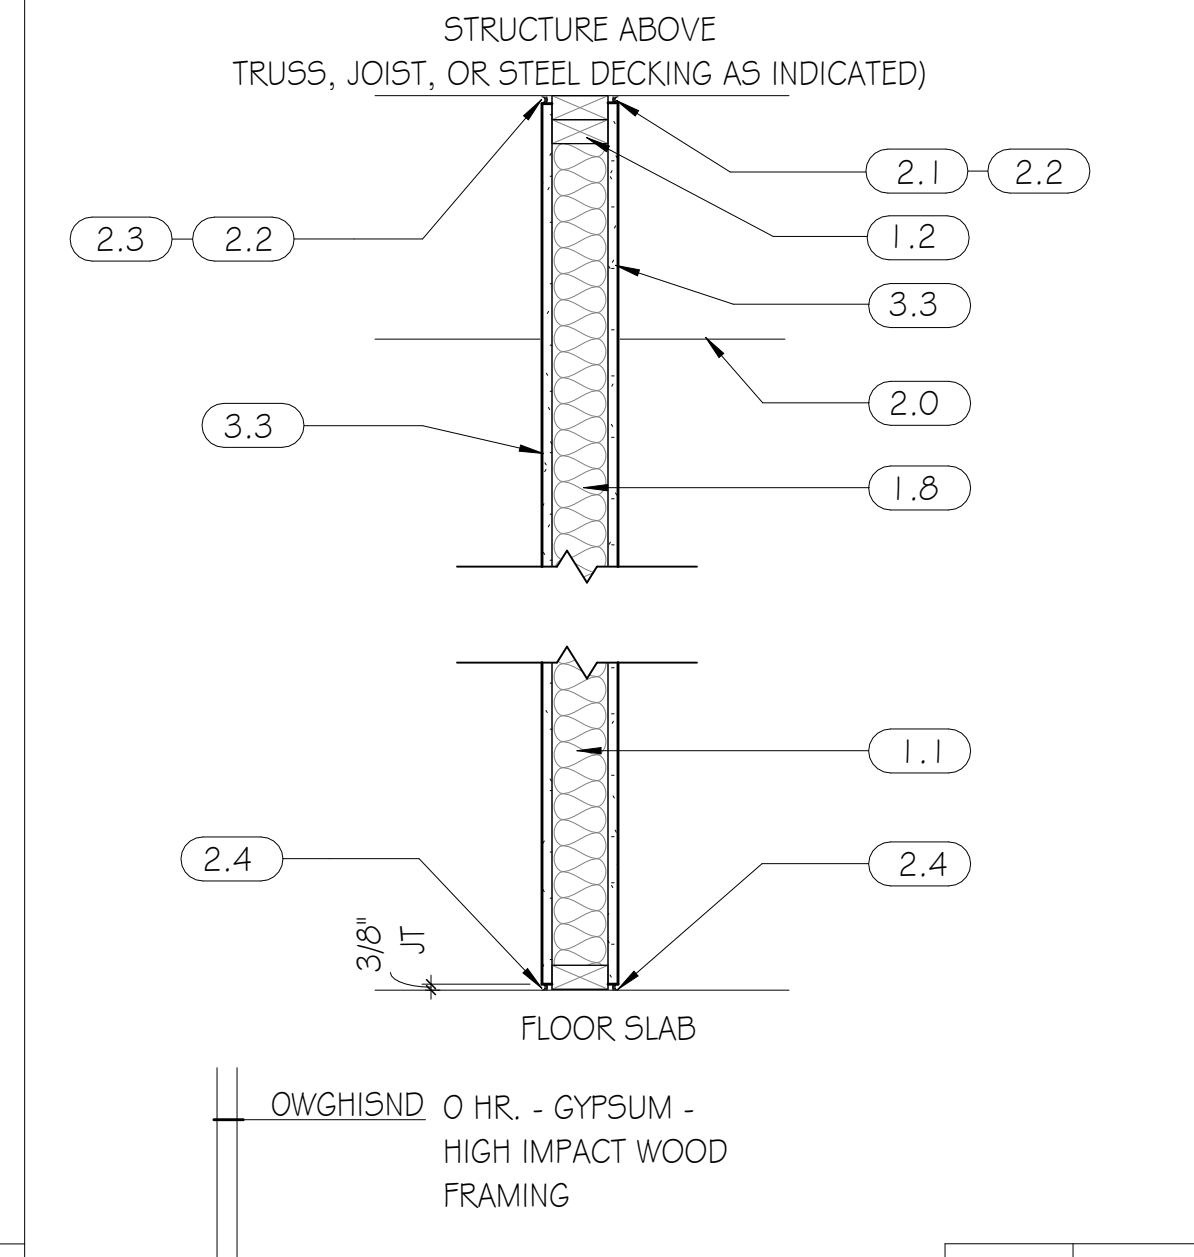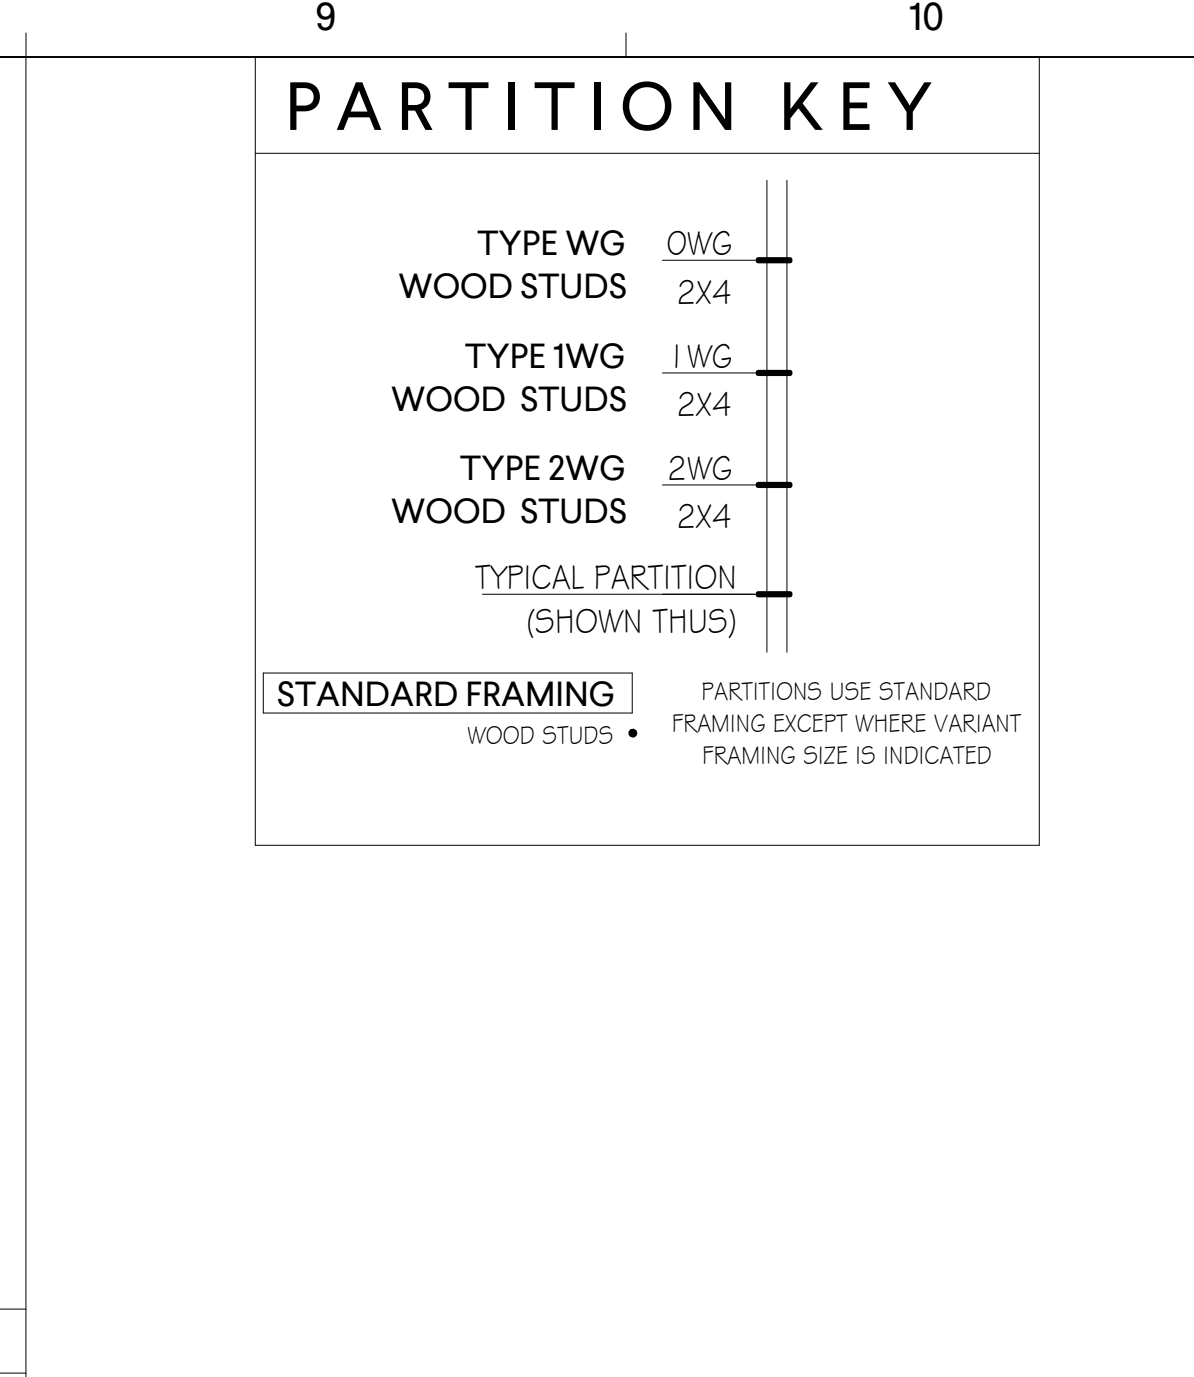

		U.L. #	NA
DRAWING MARK	DESCRIPTION	STC	

PARTITION KEY

TYPE WG	OWG
WOOD STUDS	2X4
TYPE 1WG	1WG
WOOD STUDS	2X4
TYPE 2WG	2WG
WOOD STUDS	2X4
TYPICAL PARTITION (SHOWN THUS)	
STANDARD FRAMING	PARTITIONS USE STANDARD FRAMING EXCEPT WHERE VARIANT FRAMING SIZE IS INDICATED
WOOD STUDS •	


NUMBERED NOTES

(NOT ALL NOTES AND CONDITIONS APPLY)

- 1.1 WOOD STUDS 1 6" OC DOUBLE-STUD JAMBS FULL HT. AT ALL DOOR OPENINGS
- 1.2 CONTINUOUS WOOD STUD (NOMINAL THICKNESS)
- 1.3 2x4 TRACK AS NEEDED TO RECEIVE PARTITION BRACE
- 1.4 WOOD STUD BRACING MIN. 4# IN. OC (2x4" OC AT WALL-HUNG CABINETS)
- 1.5 AT EXTERIOR (FERMETER) FURRING: 2 IN. METAL Z-FURRING W/ MIN. R-8 BOARD INSUL.
- 1.6 ONE LAYER 5/8 IN. GYP. BD
- 1.7 ONE LAYER 5/8 IN. TYPE X GYP. BD
- 1.8 SOUND ATTENUATION BATT INSULATION, 3.5" THICK
- 1.9 SOUND ATTENUATION BATT INSULATION, 3.5" THICK, DRAPE OVER & EXTEND 4 FT. EACH SIDE OF PARTITION
- 2.0 ACOUSTICAL CEILING PANELS, WHERE PANELS W/ COMBINED NRC/CAC RATINGS OF .70/35 (OR BETTER) ARE USED, DRAPE INSULATION MAY BE OMITTED
- 2.1 ACOUSTICAL SEALANT JOINT, PROVIDE CONT. BEAD UNDER EACH LAYER GYP. BD
- 2.2 ACOUSTICAL SEALANT JOINT, AT WOOD DECKS, COPE GYP. BD. TO UNDERSIDE OF DECK, FILL VOIDS W/ INSULATION, APPLY ACOUSTICAL SEALANT CONT. AT JOINT
- 2.3 UL LISTED FIRE-RESISTANCE RATED HW (HEAD OF WALL) JOINT (FIRE CAULKING)
- 2.4 UL LISTED FIRE-RESISTANCE RATED BW (BOTTOM OF WALL) JOINT (FIRE CAULKING)
- 2.5 EXTEND GYP. BOARD TO TOP OF WOOD STUD TO ESTABLISH A DRAFT STOP ASSEMBLY, CONDUIT TURNS AND ELECTRICAL BOXES MUST STAND CLEAR OF WOOD STUDS TO ALLOW FOR APPLICATION OF UNINTERRUPTED GYPSUM MEMBRANE
- 2.6 1/2" PLYWOOD SHEATHING
- 2.7 PITCHED OR PARALLEL CHORD WOOD TRUSSES AT 24" OC
- 2.8 RC-1 CHANNELS: (NO INSULATION) 1 6" OC; (WITH INSULATION) 12" OC
- 2.9 5/8" GYPSUM PANELS TYPE C
- 3.0 WOOD JOIST AT 1 6" OC
- 3.1 WOOD STRUCTURAL TAPING, NOMINAL 1"
- 3.2 FINISH FLOOR OR FLOOR TOPPING MIXTURE
- 3.3 ONE LAYER 5/8 IN. HIGH IMPACT GYP. BD

GENERAL NOTES - PARTITIONS

- A. WHERE UL ASSEMBLY NUMBERS ARE REFERENCED ABOVE, PARTITIONS SHALL BE CONSTRUCTED IN STRICT COMPLIANCE WITH REQUIREMENTS SET FORTH BY THE UL FIRE RESISTANCE DIRECTORY. NO DEVIATION SHALL BE ALLOWED WITHOUT PRIOR WRITTEN APPROVAL BY THE ARCHITECT AND/OR BUILDING OFFICIAL.
2. FIRE BARRIERS, FIRE PARTITIONS, 4 SMOKE BARRIERS [FIRE-RATED]
 - A. ALL PERIMETER JOINTS MUST BE PROTECTED BY UL LISTED FIRE-RESISTANT JOINT SYSTEMS.
 - B. ALL PENETRATIONS OF RATED ASSEMBLIES MUST BE PROTECTED BY UL LISTED THROUGH-PENETRATION FIRESTOPPING ASSEMBLIES.
 - C. FIRE DAMPERS MUST PROTECT HVAC DUCT PENETRATIONS.
 - D. IDENTIFY FIRE WALLS, SMOKE BARRIERS, ETC., IN ACCESSIBLE CONCEALED FLOOR, FLOOR-CEILING OR ATTIC SPACES, BY STENCILING X-HOUR FIRE AND/OR SMOKE BARRIER" IN 3-INCH HIGH CONTRASTING LETTERS, 3/8-INCH MINIMUM STROKE. LOCATE WITHIN 15 FEET OF END OF WALL, AND AT INTERVALS NOT EXCEEDING 30 FEET MEASURED HORIZONTALLY ALONG THE WALL OR PARTITION.
3. SMOKE PARTITIONS [NON-RATED]
 - A. ALL PERIMETER JOINTS MUST BE SEALED WITH AIRTIGHT SEALANT APPLICATION.
 - B. ALL PIPING, ELECTRICAL, AND DUCT PENETRATIONS MUST BE SEALED WITH AIRTIGHT SEALANT APPLICATION.
4. SOUND INSULATION
 - A. INSULATION THICKNESS SHALL MATCH CAVITY DEPTH UNLESS NOTED OTHERWISE.
 - B. INSULATE BEHIND RECESSED ITEMS IN ANY SCHEDULED ACOUSTIC PARTITIONS.
 - C. INSULATION MAY BE OMITTED AT CHASES NOT EXCEEDING 10 S.F. IN AREA.
5. ACOUSTICAL SEALANT
 - A. AT ALL GYP BOARD AND WOOD STUD PARTITIONS: REQUIRED AT BOTTOM AND TOP RUNNERS AND AT WALL ANGLES WHERE DISSIMILAR MATERIALS MEET (SEE DETAILS).
 - B. AT SCHEDULED ACOUSTIC PARTITIONS: AIRTIGHT SEAL IS REQUIRED AT ALL PENETRATIONS.
 - C. ELECTRICAL AND OTHER BOXES TO BE WRAP-SEALED (SEE DETAILS).
6. PARTITION COORDINATION
 - A. COMPLY WITH "9.07 PARTITION COORDINATION WITH OTHER TRADES" REQUIREMENTS LOCATED UNDER "GENERAL NOTES" ON PROJECT INFORMATION DRAWING G1.02

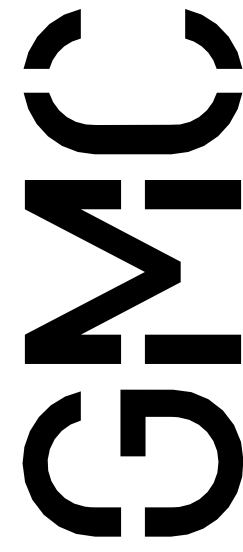


Goodwyn Mills Cawood, LLC
117 Jefferson Street North
Huntsville, AL 35801
T 256.539.3431
GMCNETWORK.COM

	ISSUE	DATE
100% CONSTRUCTION DOCUMENTS		1/9/2026
1	ADDENDUM 4	2/6/2026
2	ADDENDUM 5	2/7/2026
	DRAWN BY:	Author
	CHECKED BY:	Checker

ASHVILLE FIRE STATION #2

222 7TH Avenue North
Ashville, AL 35953


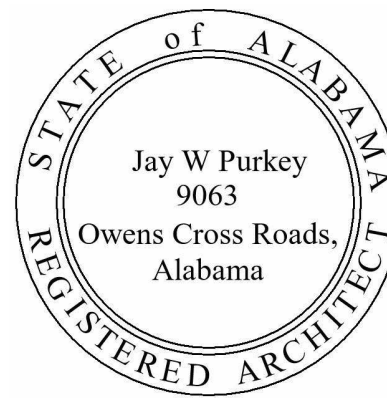


01/09/2026

PARTITION TYPES


G1.21


ISSUE	DATE
100% CONSTRUCTION DOCUMENTS	1/9/2026
ADDENDUM 3	1/23/2026
ADDENDUM 4	2/6/2026
ADDENDUM 5	2/13/2026
DRAWN BY:	J. GARNER
CHECKED BY:	B. WISEMAN

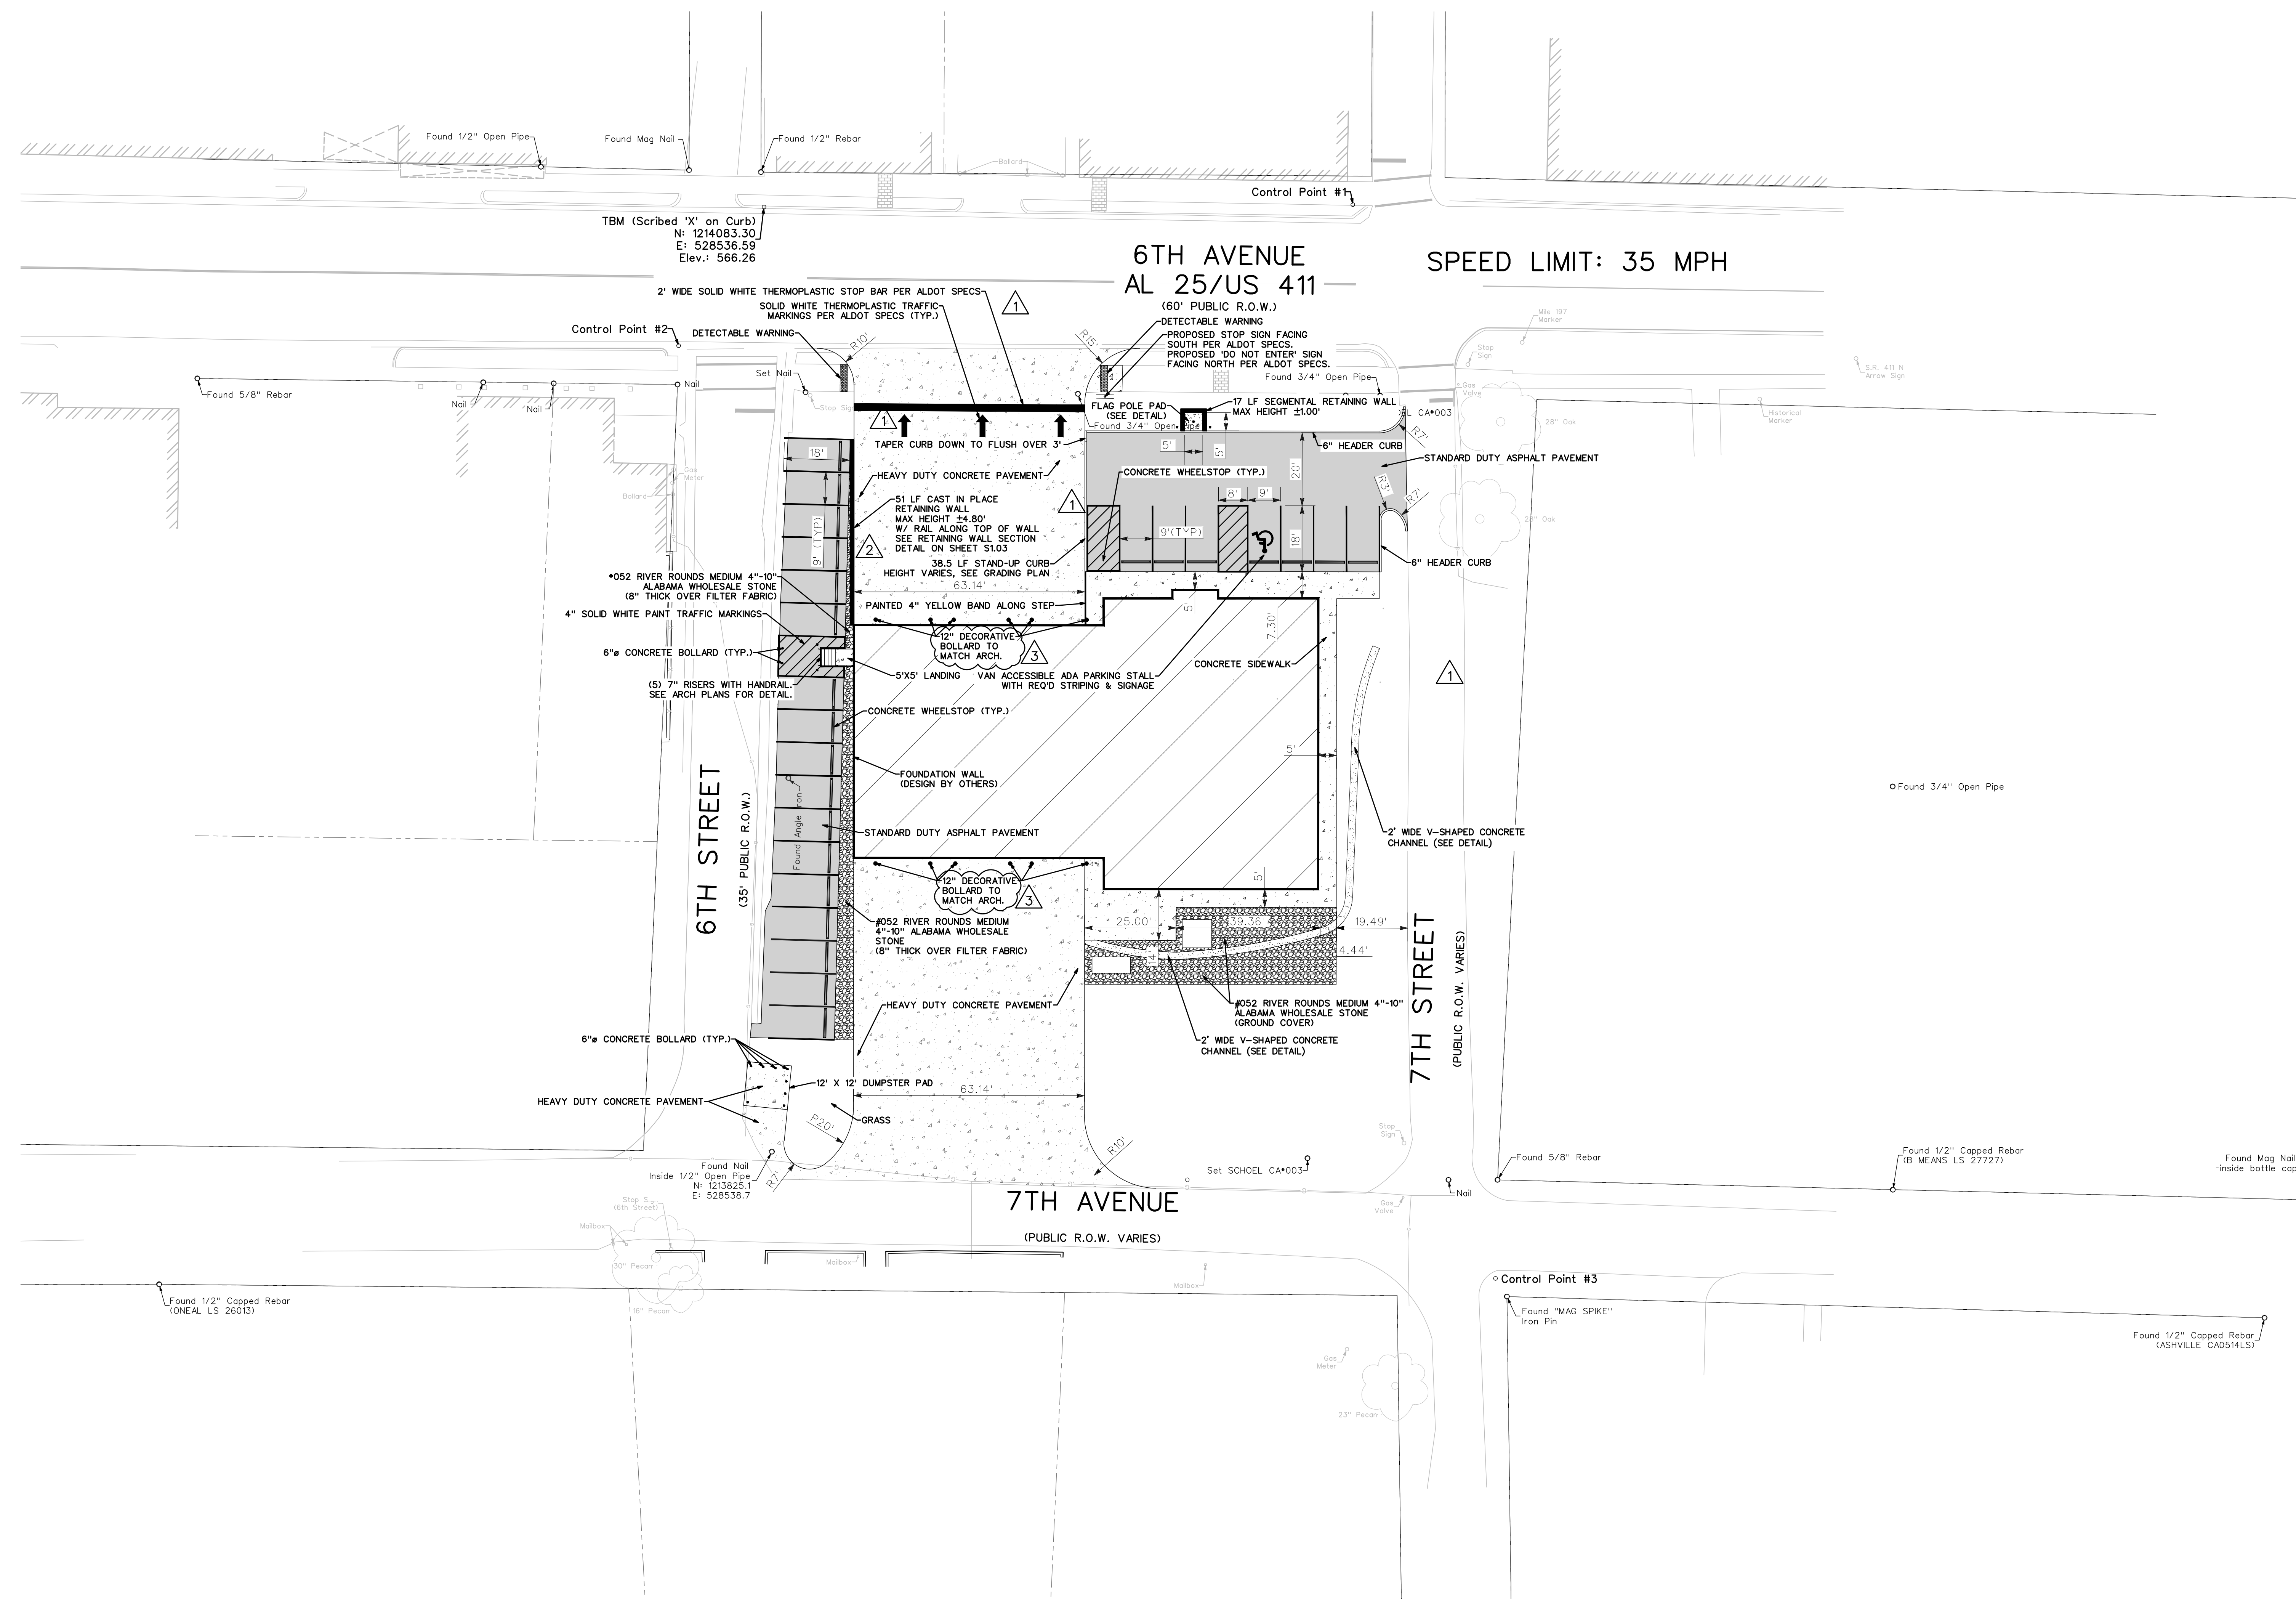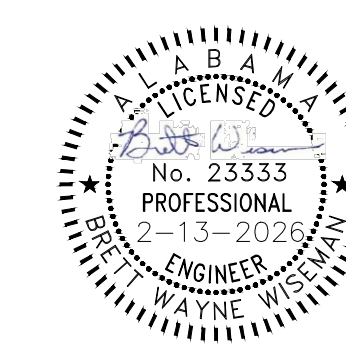

UNDERGROUND UTILITIES SHOWN ON THIS MAP
ARE FROM LOCAL UTILITY COMPANY RECORDS
AND SHOULD BE FIELD VERIFIED IN THE FIELD
PRIOR TO CONSTRUCTION.

JOB SAFETY IS NOT THE RESPONSIBILITY OF
THE ENGINEER. THE CONTRACTOR IS
RESPONSIBLE
FOR CONSTRUCTION SITE SAFETY.

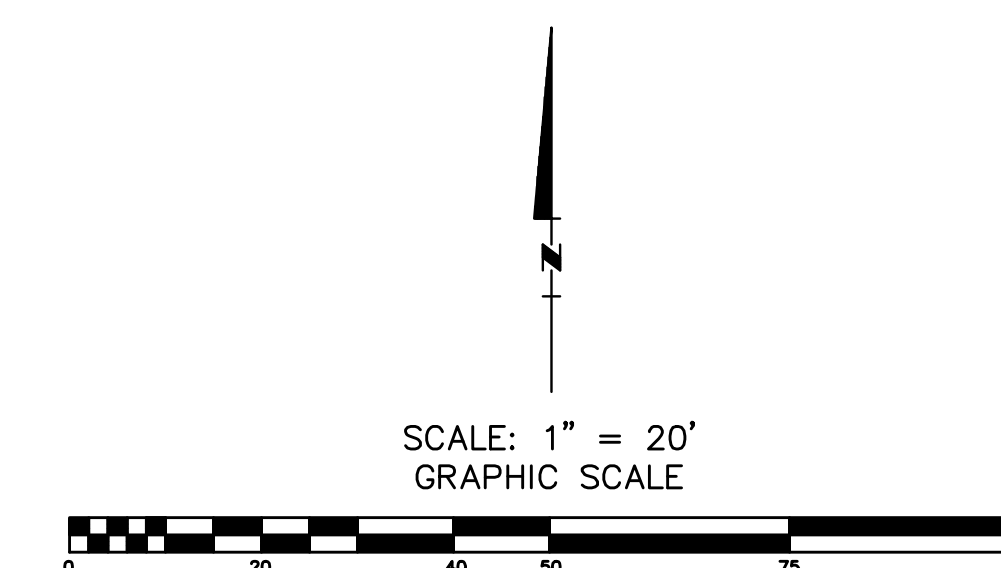

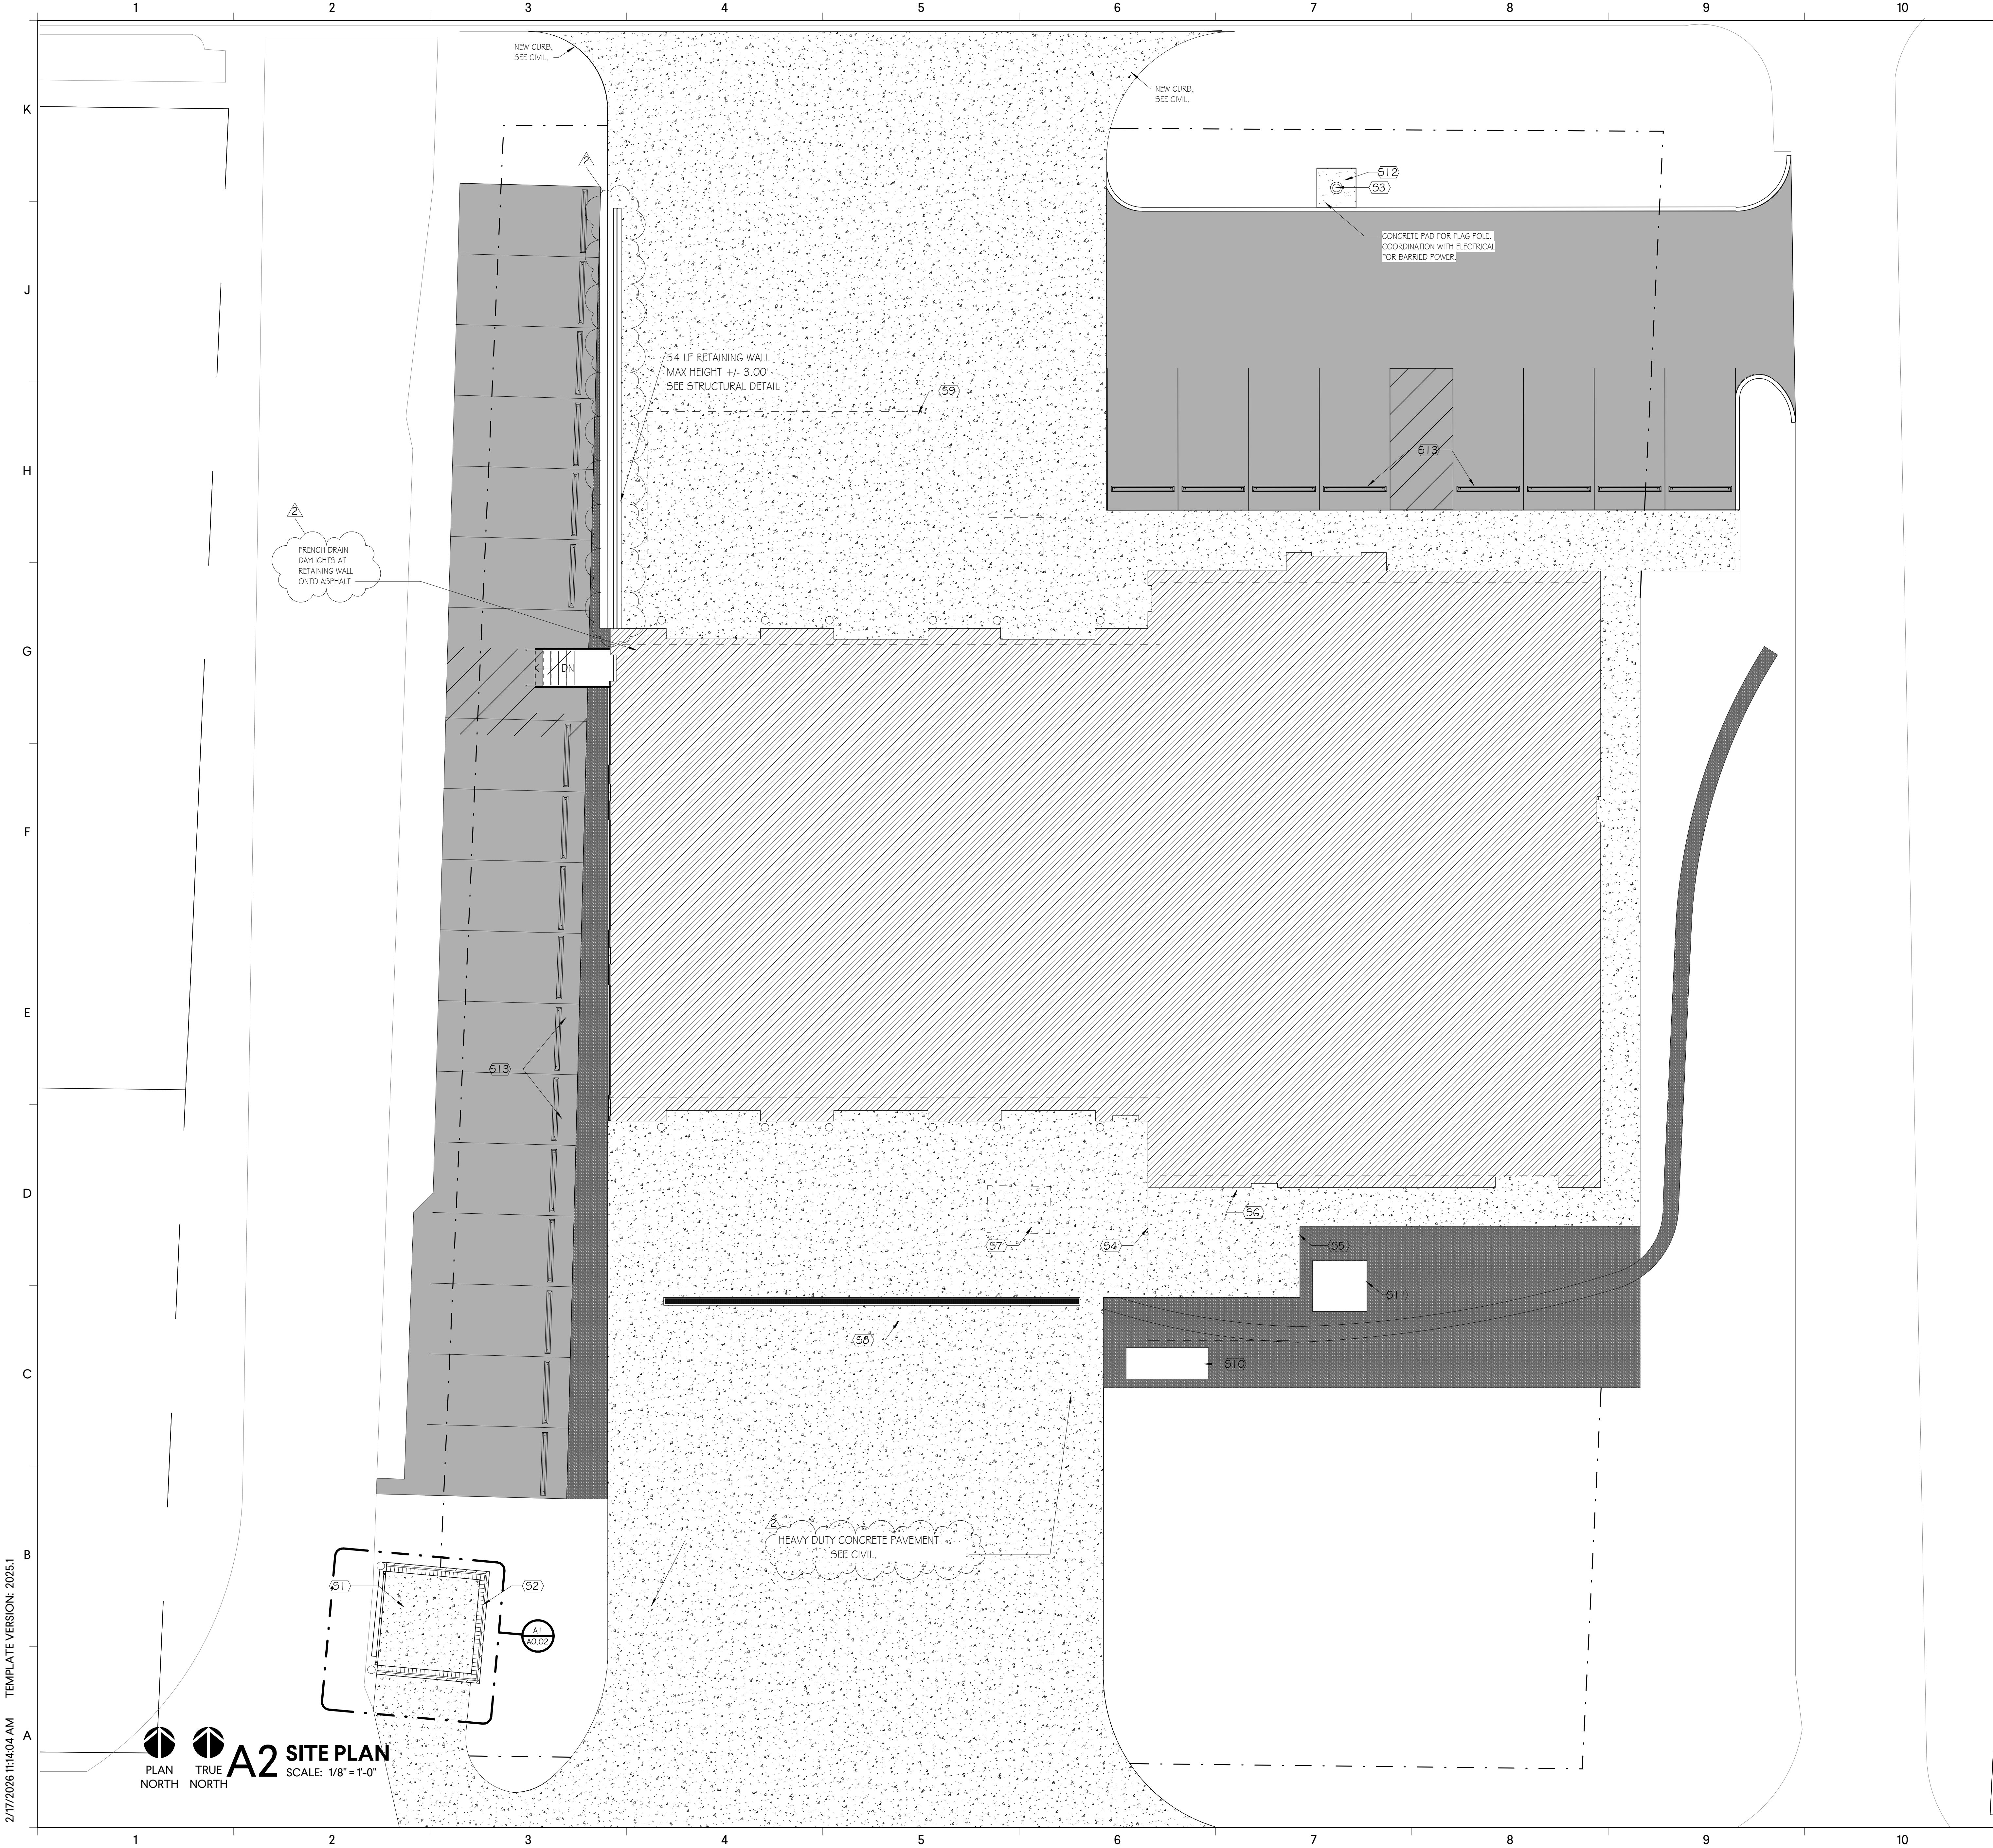

	KEY NOTES – SITE PLAN	
KEY	KEY NOTE	
S1	CONCRETE DUMPSTER PAD. SEE CIVIL.	
S2	6'-8" BRICK SCUPPER WALL W/ PRECAST CAP. SEE DETAILS.	
S3	40' FLAG POLE.	
S4	PREFABRICATED COVERED PATIO CANOPY. SEE DETAILS.	
S5	CONCRETE PATIO. SEE CIVIL.	
S6	GAS GRILL PROVIDED BY OWNER. PROVIDE CONNECTION TO NATURAL GAS LINE. SEE MECHANICAL.	
S7	OIL INTERCEPTOR (UNDERGROUND) SEE PLUMBING/CIVIL	
S8	TRENCH DRAIN. SEE PLUMBING	
S9	UNDERGROUND DETENTION. SEE CIVIL.	
S10	GENERATOR PAD	
S11	TRANSFORMER PAD	
S12	5' X 5' CONCRETE FLAGPOLE PAD. SEE CIVIL.	
S13	CONCRETE WHEEL STOP.	

GENERAL NOTES - SITE PLAN
1. CONNECT ALL DOWN SPOUTS TO SUBGRADE STORM. SEE CIVIL.

ASHVILLE FIRE STATION #2
222 7TH Avenue North
Ashville, AL 35963

GMC # AHUN250003

STATE of ALABAMA
REGISTERED ARCHITECT

Jay W Purkey
9063
Owens Cross Roads,
Alabama

01/09/2026

[Signature]

A0.01


ARCHITECTURAL SITE
PLAN

Goodwyn Mills Cawood, LLC
117 Jefferson Street North
Huntsville, AL 35801
T 256.539.3431
GMCNETWORK.COM

ISSUE	DATE
100% CONSTRUCTION DOCUMENTS	1/9/2026
2 ADDENDUM 5	2/12/2026
DRAWN BY: ED	
CHECKED BY: JP	




2/17/2026 11:14:09 AM TEMPLATE VERSION: 2025.1

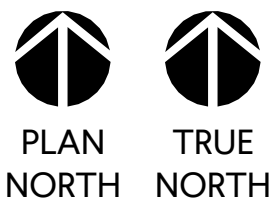

A2 ROOF PLAN

SCALE: 3/16" = 1'-0"

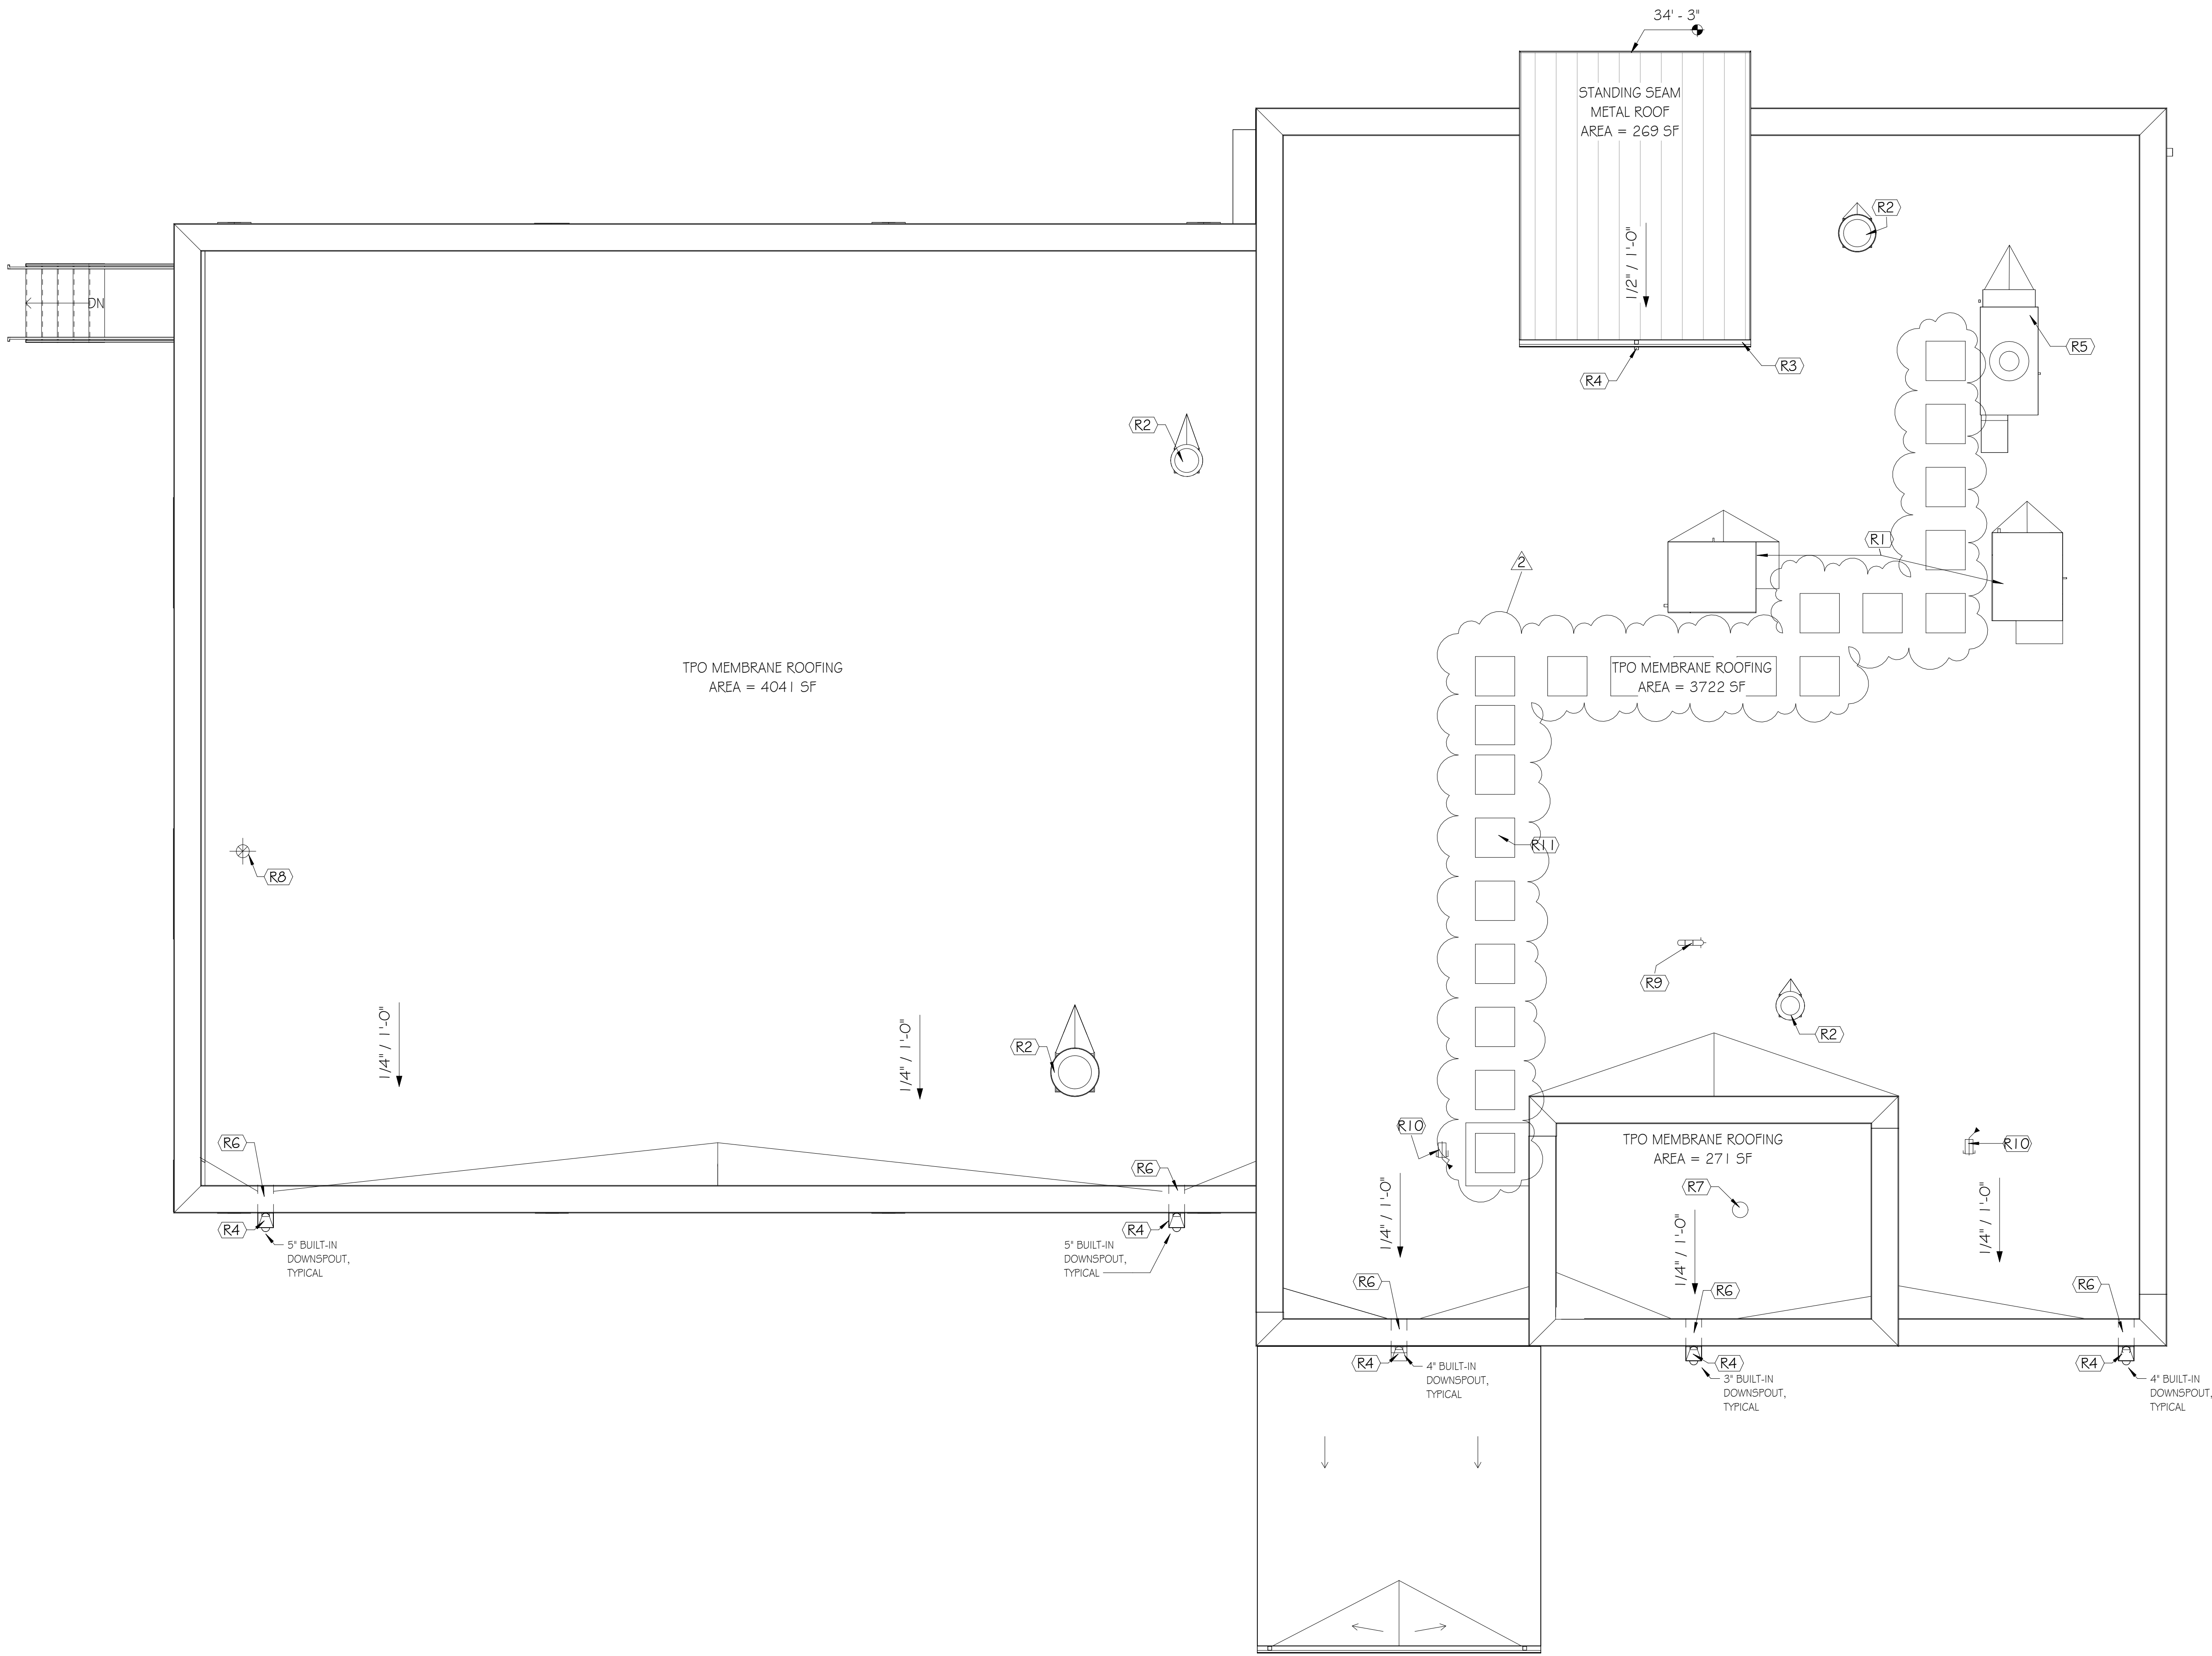


KEY NOTES - ROOF PLAN	
KEY	KEYNOTE
R1	ROOFTOP AIR-HANDELING UNIT. SEE MECH.
R2	FAN. SEE MECH.
R3	PREFINISHED BUILT-IN 6X6 METAL GUTTERS.
R4	DOWNSPOUT.
R5	SUPPLY AIR UNIT. SEE MECH.
R6	THROUGH-WALL SCUPPER WITH OVERFLOW.
R7	OWNER PROVIDED COMMUNICATION ANTENNA. INSTALLED BY OTHER. COORDINATE WITH ELECTRICAL.
R8	PIPE VENT
R9	CLOTHES DRYER EXHAUST. SEE MECH.
R10	RETURN AIR. SEE MECH.
R11	30" X 30" RUBBER WALK PADS. SEE SPECS.
RC1	SEE ELECTRICAL AND SPEC. FOR FAN
RC2	EXHAUST FAN SEE MECH.
RC3	GAS FIRED HEATER. SEE MECHANICAL AND ELECTRICAL
RC4	SEE ELECTRICAL FOR LIGHTING IN STAIRWELL
RC5	EXTERIOR WALL SCONCE, TYP. SEE ELECTRICAL
RC6	PREFINISHED SCUPPER BOX & DOWN SPOUT.
RC7	LOCATION OF ACCESS PANEL TO BE COORDINATED IN FIELD.

GENERAL NOTES - ROOF PLAN

1. ENTER GENERAL NOTES HERE

ASHVILLE FIRE STATION #2

222 7TH Avenue North
Ashville, AL 35953

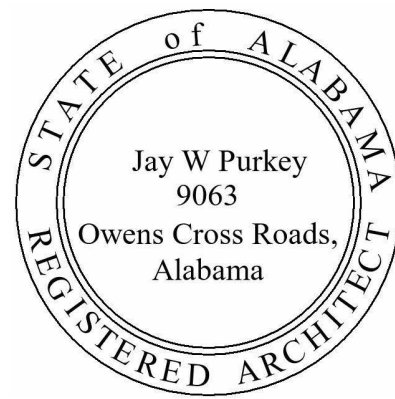

01/09/2026

[Signature]

A3.01

ROOF PLAN

Goodwyn Mills Cawood, LLC
117 Jefferson Street North
Huntsville, AL 35801
T 256.539.3431
GMCNETWORK.COM

ISSUE

DATE

100% CONSTRUCTION DOCUMENTS 1/9/2026


2 ADDENDUM 5/21/2026

DRAWN BY: ED


CHECKED BY: JP

2/17/2026 11:14:15 AM TEMPLATE VERSION: 2025.1

K
J
H
G
F
E
D
C
B
A

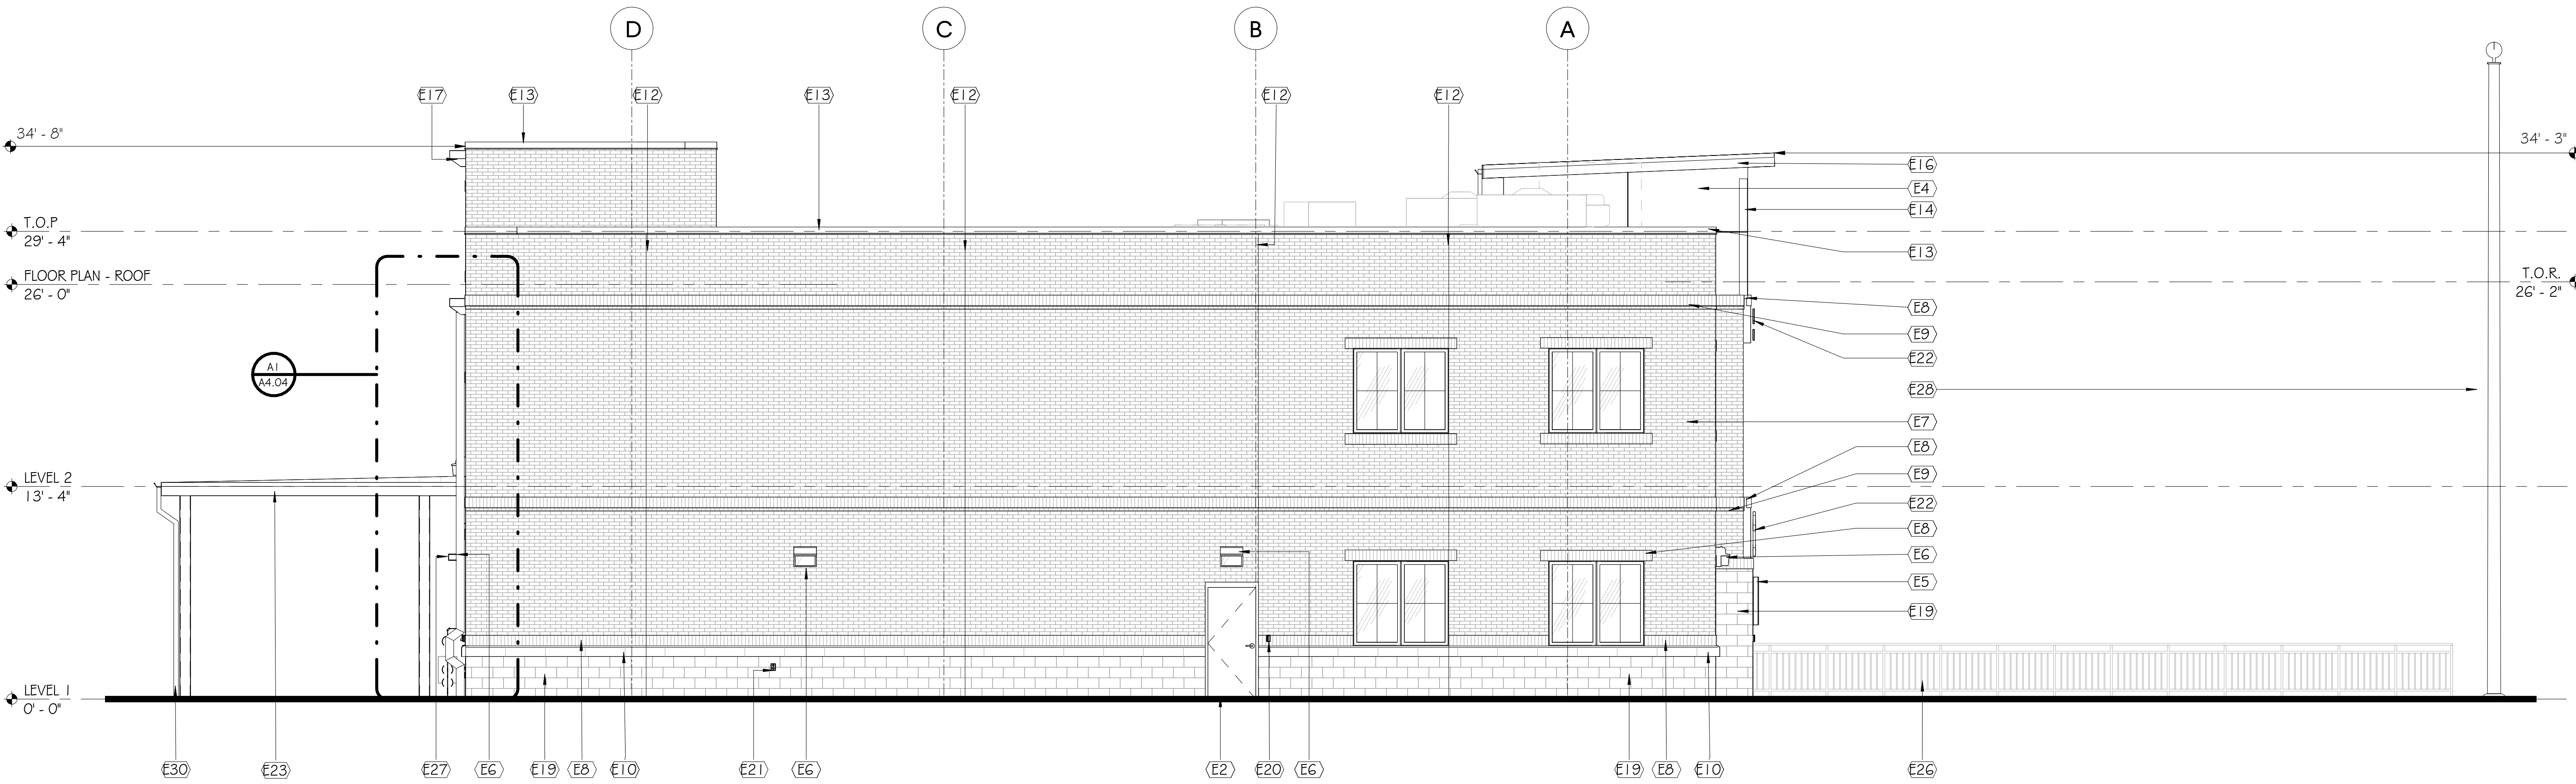

G1 EAST ELEVATION
SCALE: 3/16" = 1'-0"

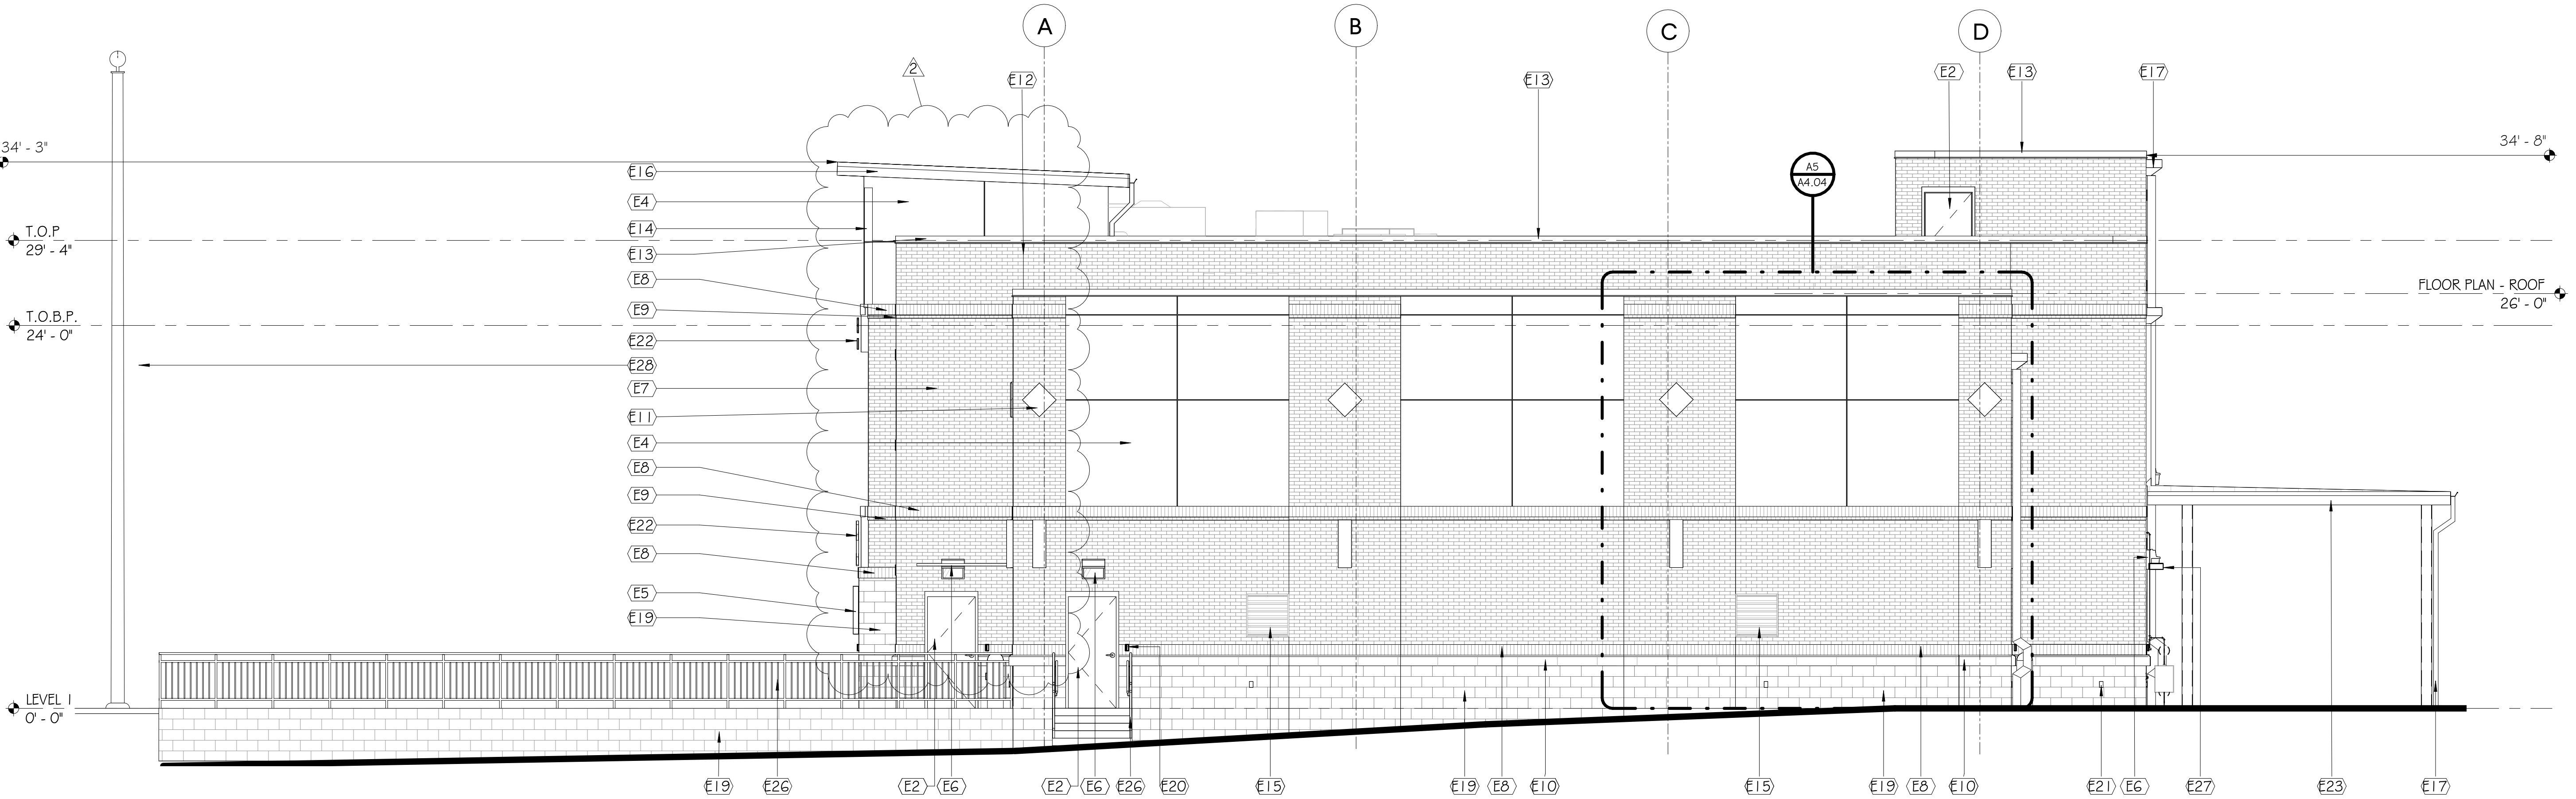

A1 WEST ELEVATION
SCALE: 3/16" = 1'-0"

KEY NOTES - EXTERIOR ELEVATIONS

KEY	KEYNOTE
E1	OVERHEAD ROLLING DOOR.
E2	HOLLOW METAL EXTERIOR DOOR. SEE DOOR SCHEDULE.
E3	OVERHEAD DOOR.
E4	ACM PANELING.
E5	UP/DOWN WALL SCONCE. SEE ELEC.
E6	WALL PACK SECURITY. SEE ELEC.
E7	FIELD BRICK.
E8	BRICK SOLDIER COURSE.
E9	BRICK HEADER COURSE.
E10	CAST STONE WATER TABLE.
E11	CAST STONE MEDALLION.
E12	MASONRY CONTROL JOINT.
E13	PRE-FINISHED METAL COPING.
E14	ALUMINUM FRAMED STOREFRONT SYSTEM.
E15	PRE-FINISHED METAL LOUVER.
E16	10" FASCIA.
E17	PREFINISHED SCUPPER BOX & DOWN SPOUT.
E18	DECORATIVE BOLLARD, METAL. SEE SPECS.
E19	CAST STONE.
E20	CARD READER. SEE ELEC.
E21	EXT. WALL OUTLET. SEE ELEC.
E22	MTL. LOGO. SEE SPECIFICATIONS.
E23	PREFABRICATED MTL. CANOPY.
E24	STEEL PIPE, SEE PLUMB.
E25	GAS METER. SEE MECH.
E26	PAINTED STEEL GUARDRAIL (WITH HANDRAIL WHERE REQUIRED).
E27	SPEAKER. SEE ELEC.
E28	40' FLAG POLE.
E29	COORDINATE STAIR GRADES WITH CIVIL.
E30	PREFINISHED GUTTER & DOWN SPOUT.

GENERAL NOTES - EXTERIOR ELEVATIONS

- EXTERIOR ELEVATIONS ARE TO EXPRESS DESIGN INTENT. REFER TO SECTIONS FOR FURTHER DETAIL.
- DO NOT SCALE ELEVATIONS. IF DIMENSIONS OR PLACEMENT OF ANY ITEM IS IN QUESTION, CONTACT THE ARCHITECT.

ASHVILLE FIRE STATION #2

Jay W Purkey
9063
Owens Cross Roads,
Alabama

EXTERIOR ELEVATIONS

01/09/2026

[Signature]

A4.02

ISSUE DATE

100% CONSTRUCTION DOCUMENTS 1/9/2026
2
ADDENDUM 5 2/12/2026


DRAWN BY: ED
CHECKED BY: JP

Goodwyn Mills Cawood, LLC
117 Jefferson Street North
Huntsville, AL 35801
T 256.539.3431
GMCNETWORK.COM

GMC




1. ENTER GENERAL NOTES HERE

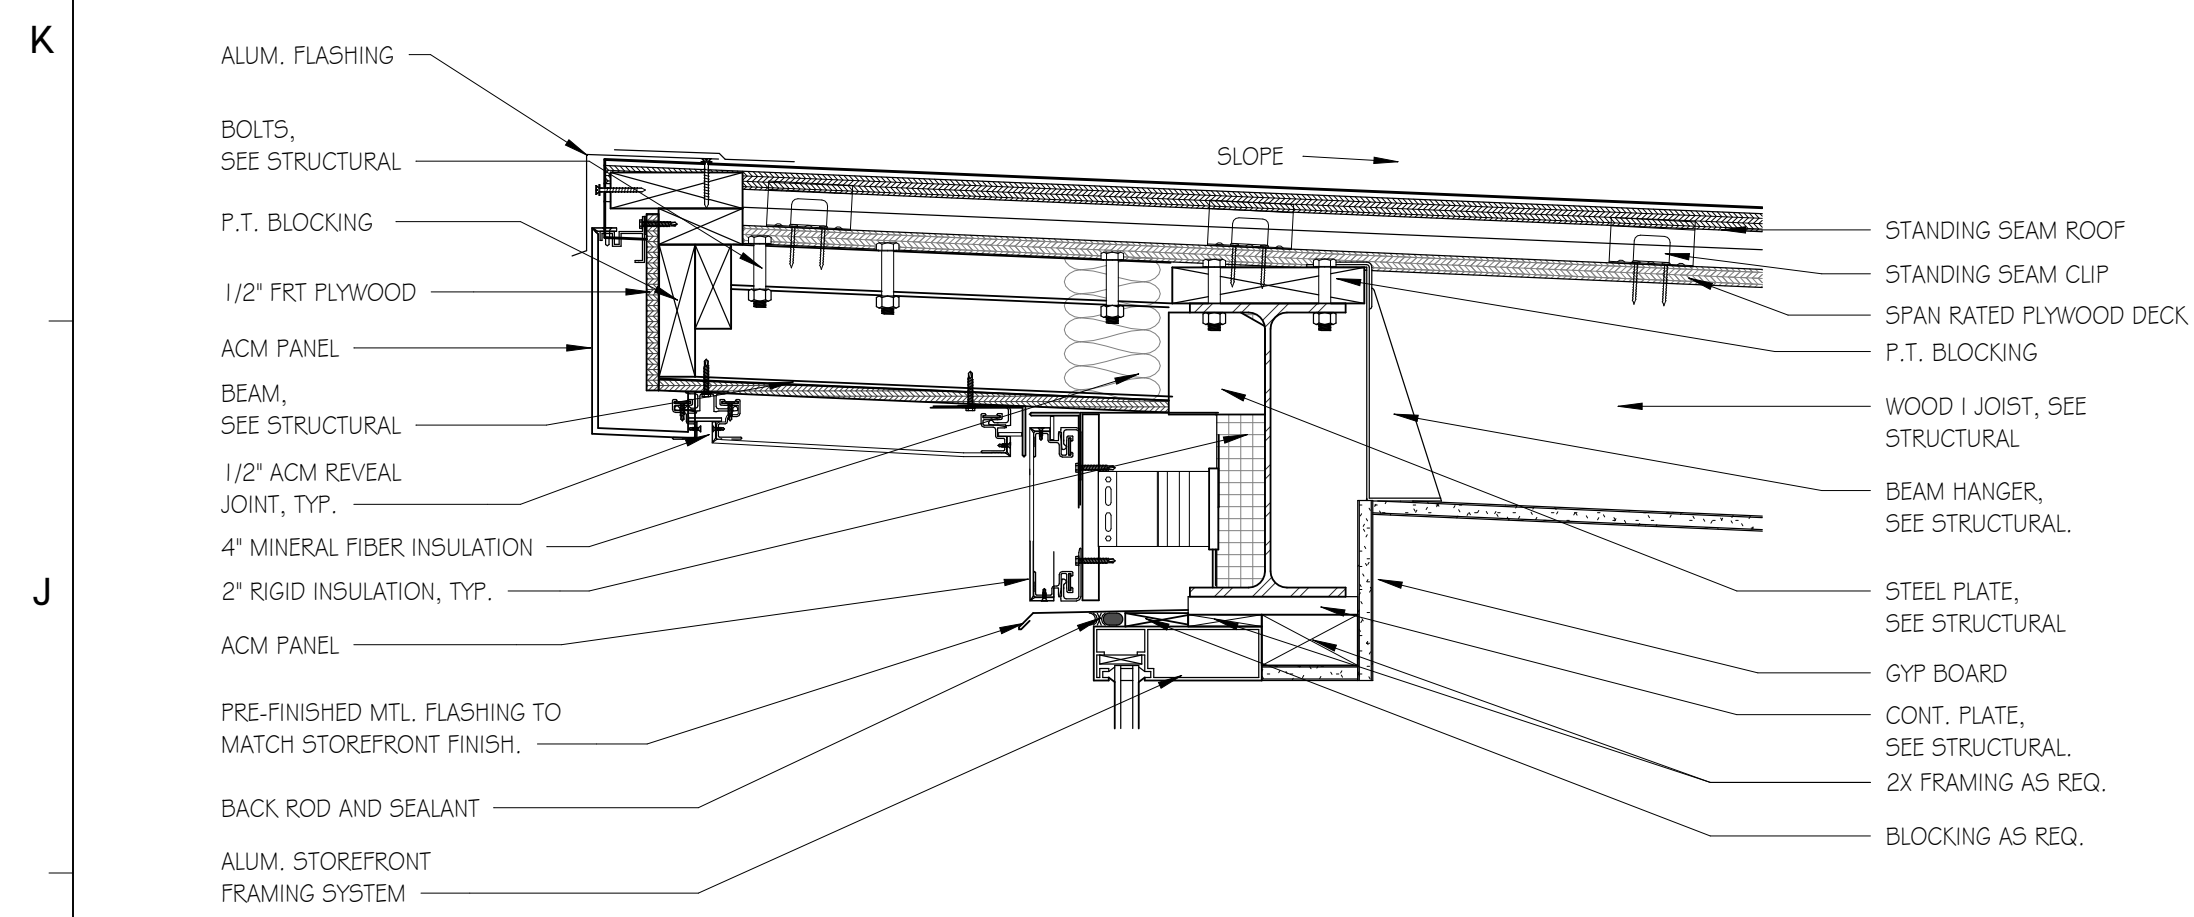


H1 DETAIL - FRONT TOWER ROOF


SCALE: 1 1/2" = 1'-0"

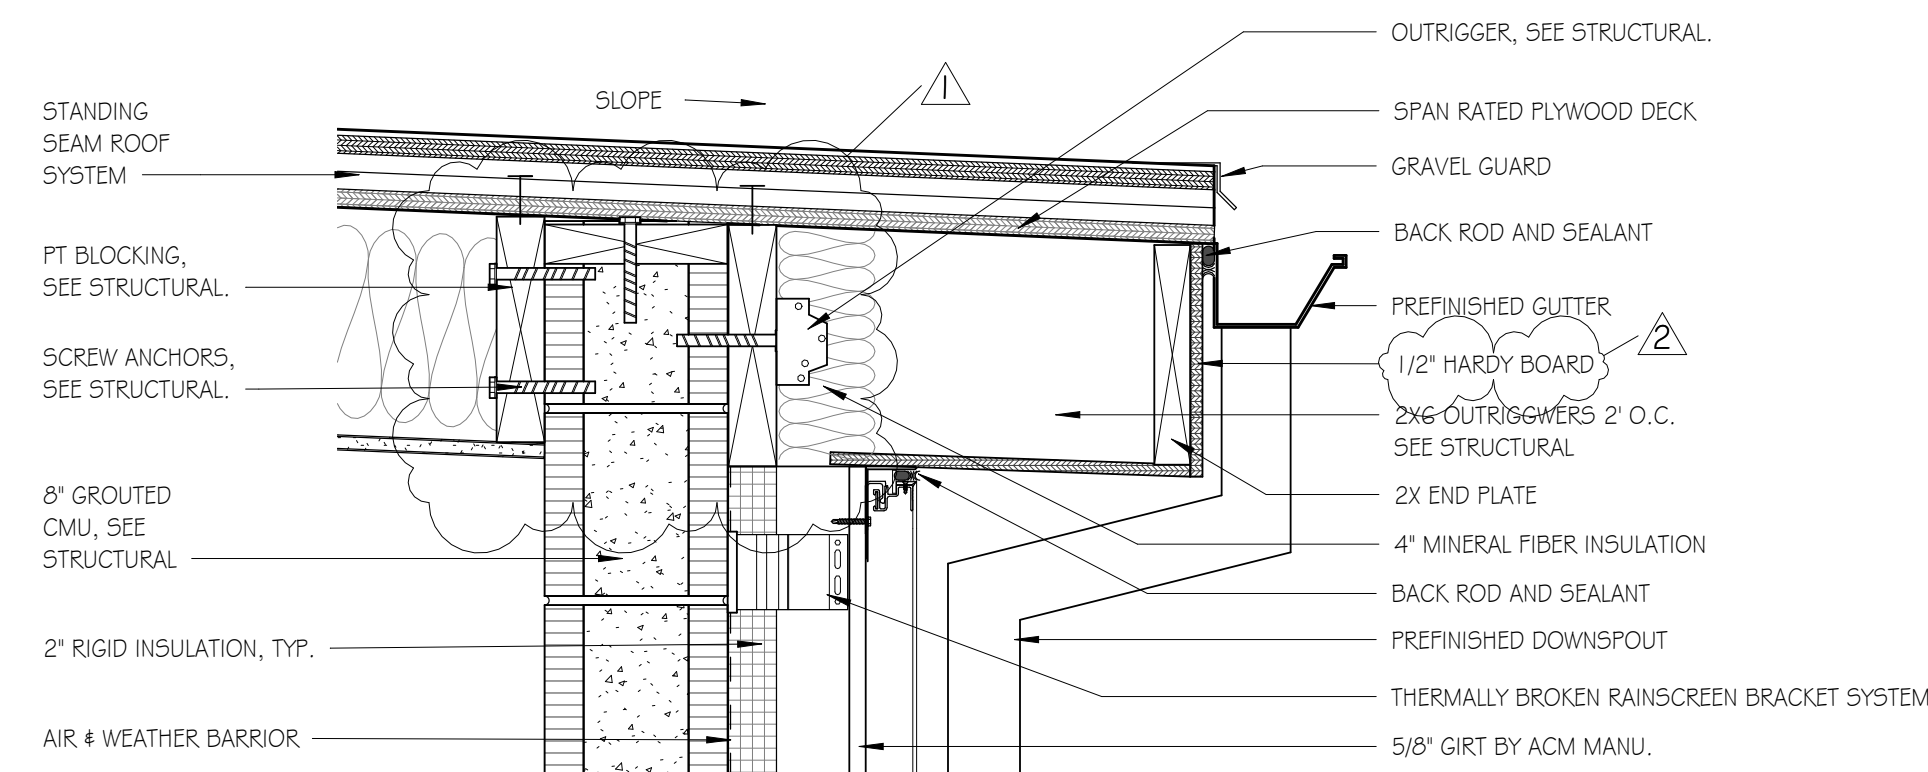


H5 DETAIL - BACK TOWER ROOF

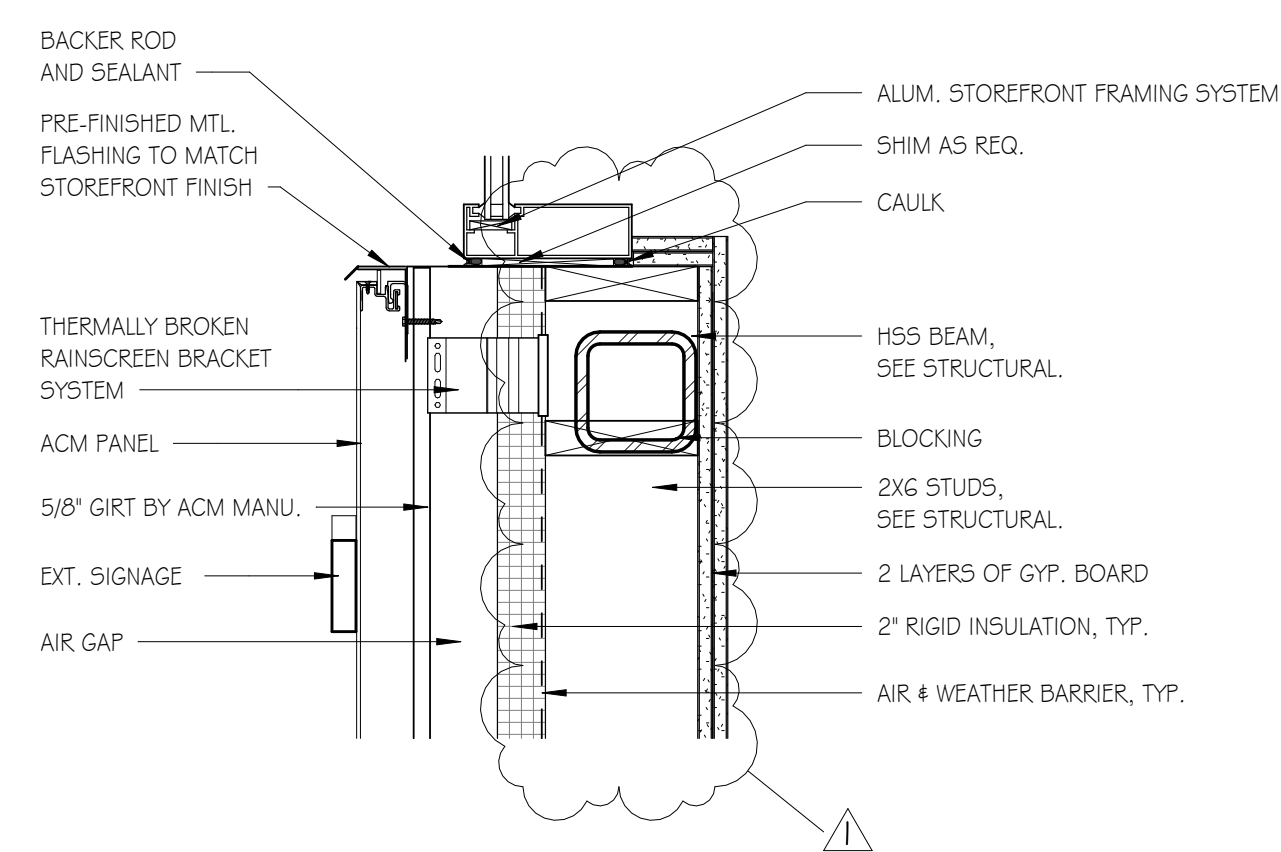


E1 DETAIL - TOWER STOREFRONT CONNECTION

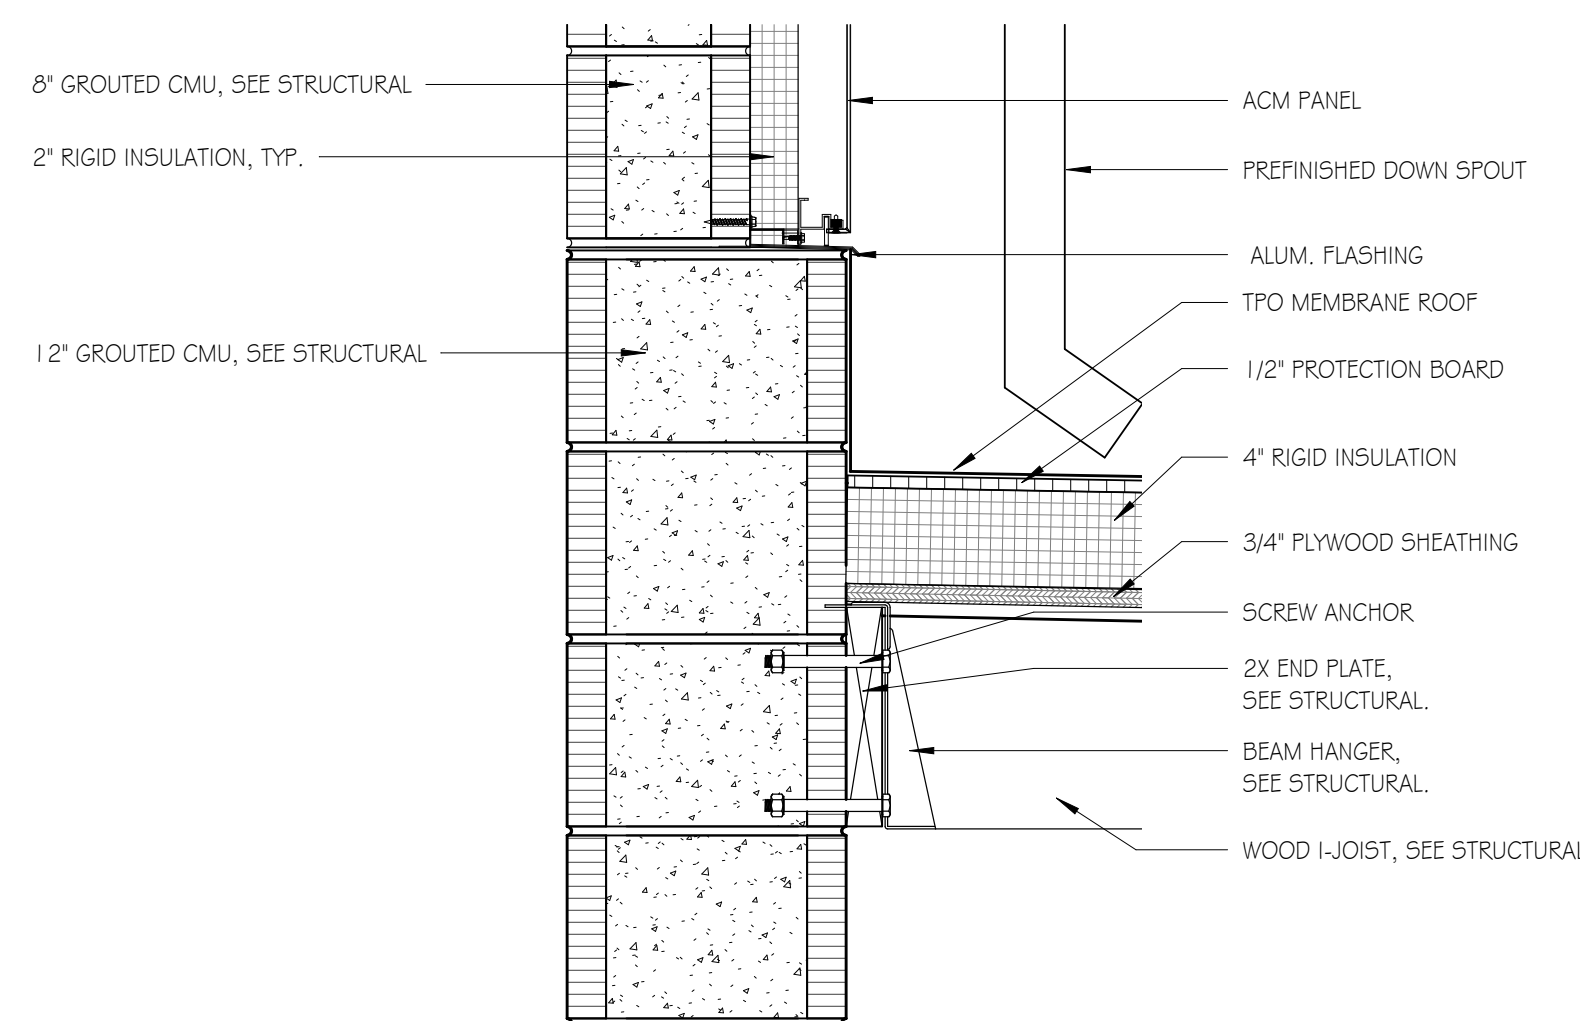


E5 DETAIL - TOWER TO ROOF CONNECTION
SCALE: 1 1/2" = 1'-0"

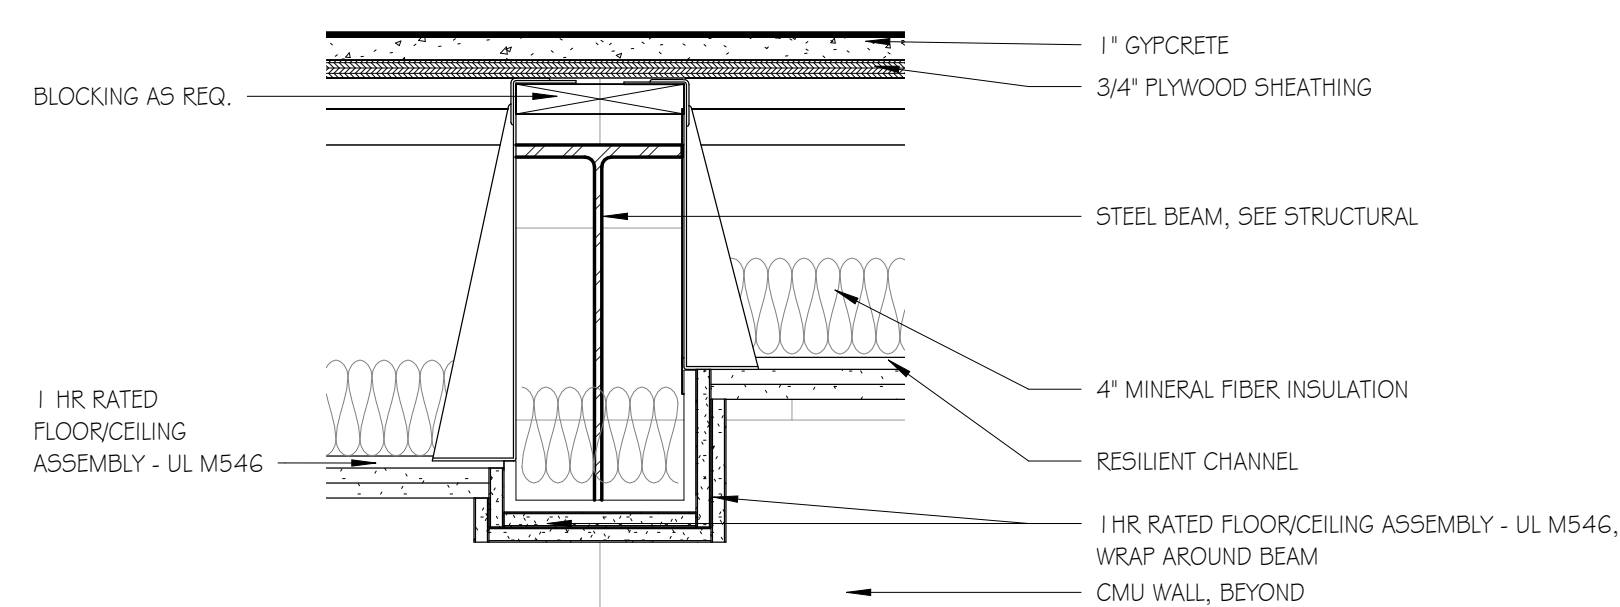


A1 DETAIL - STEEL BEAM

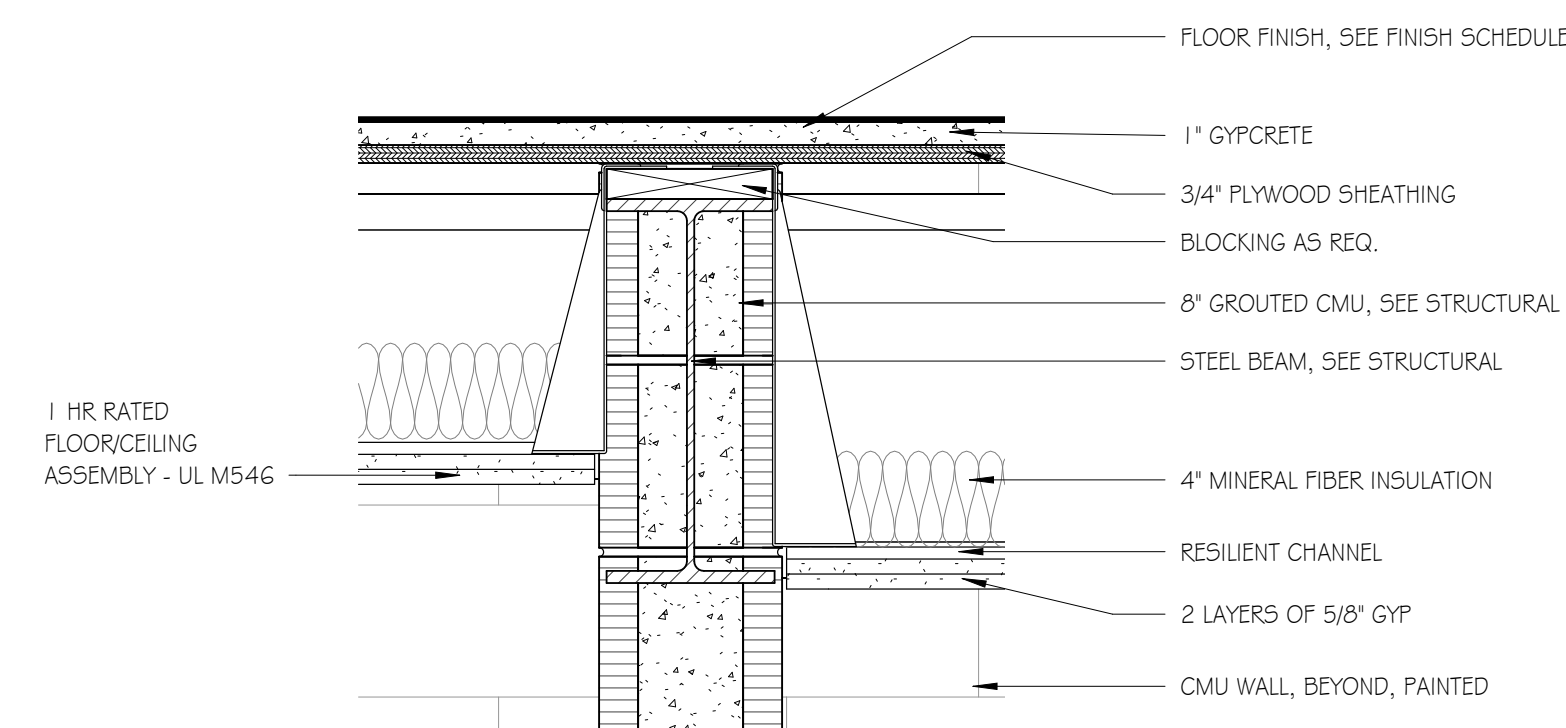

A4 DETAIL - AT CMU & STEEL BEAM

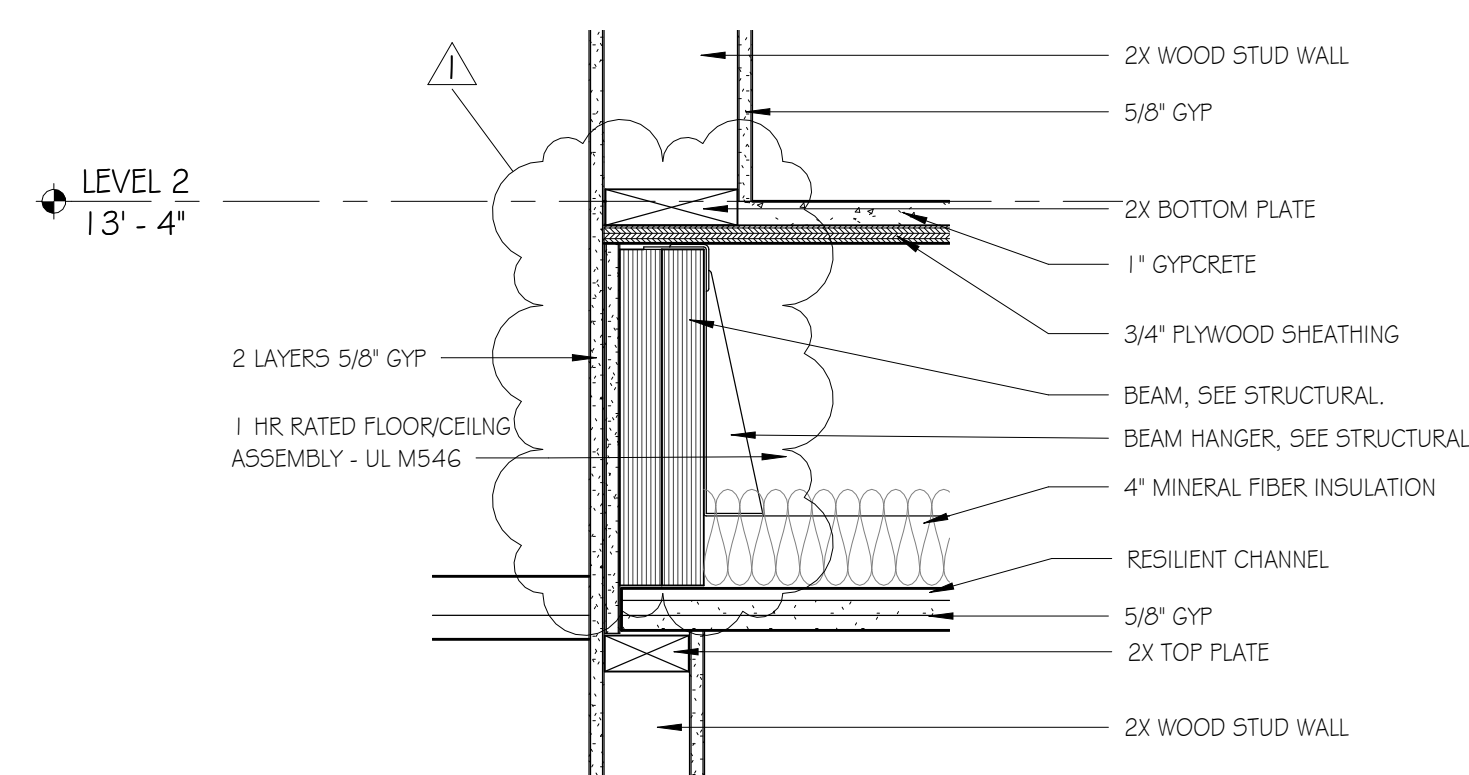

A7 DETAIL - AT STUD WALL & WOOD JOIST

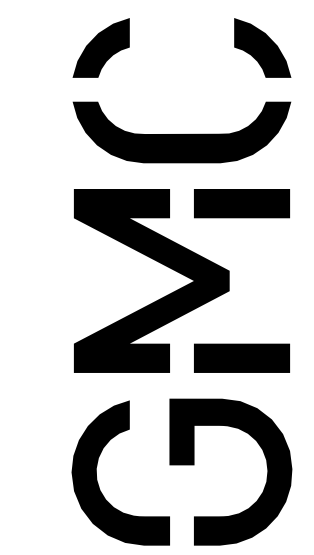


Goodwyn Mills Cawood, LLC
7 Town Center Drive, Suite 201
Huntsville, AL 35806
T 256.539.3431
GMCNETWORK.COM

	ISSUE	DATE
100% CONSTRUCTION DOCUMENTS		1/9/2026
1 APPENDUM 4 2/6/2026		
2 APPENDUM 5 2/12/2026		
	DRAWN BY:	ED
	CHECKED BY:	JP

ASHVILLE FIRE STATION #2



2222 7TH Avenue North
Ashville, AL 35953

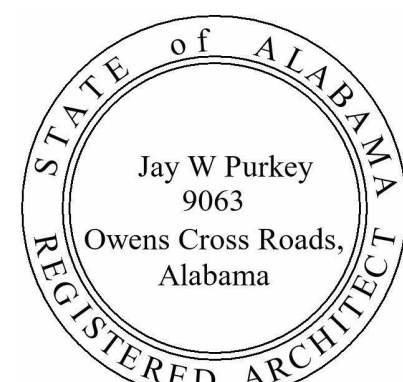

01/09/2026

BUILDING SECTION DETAILS


A5.03

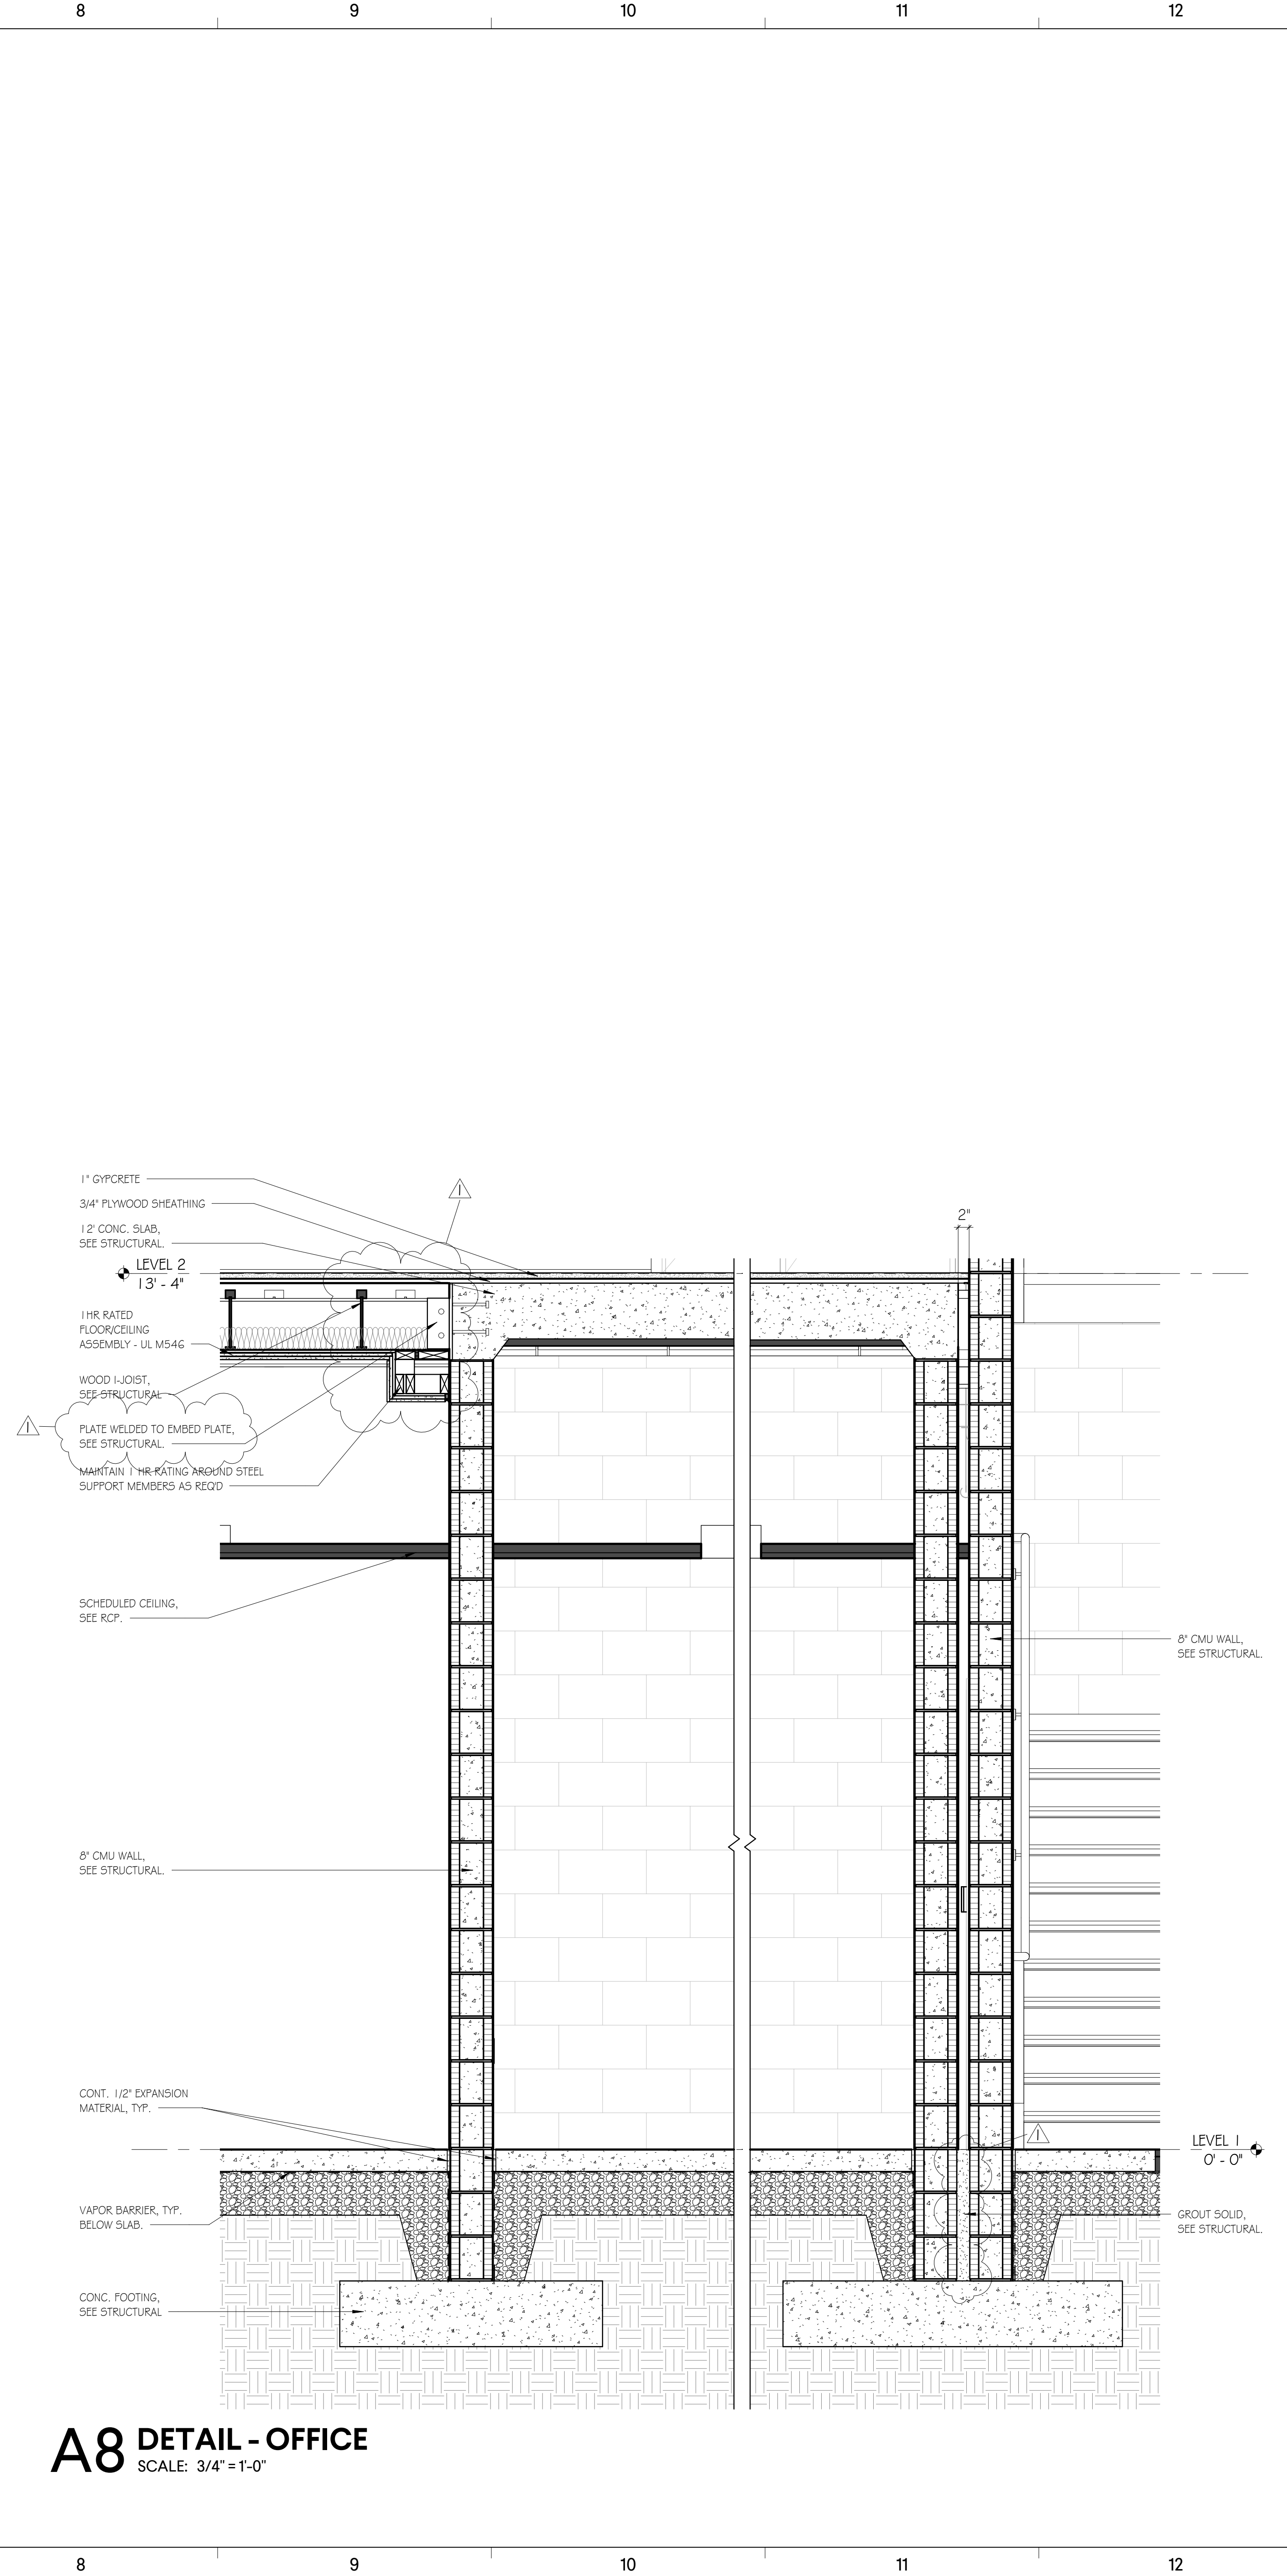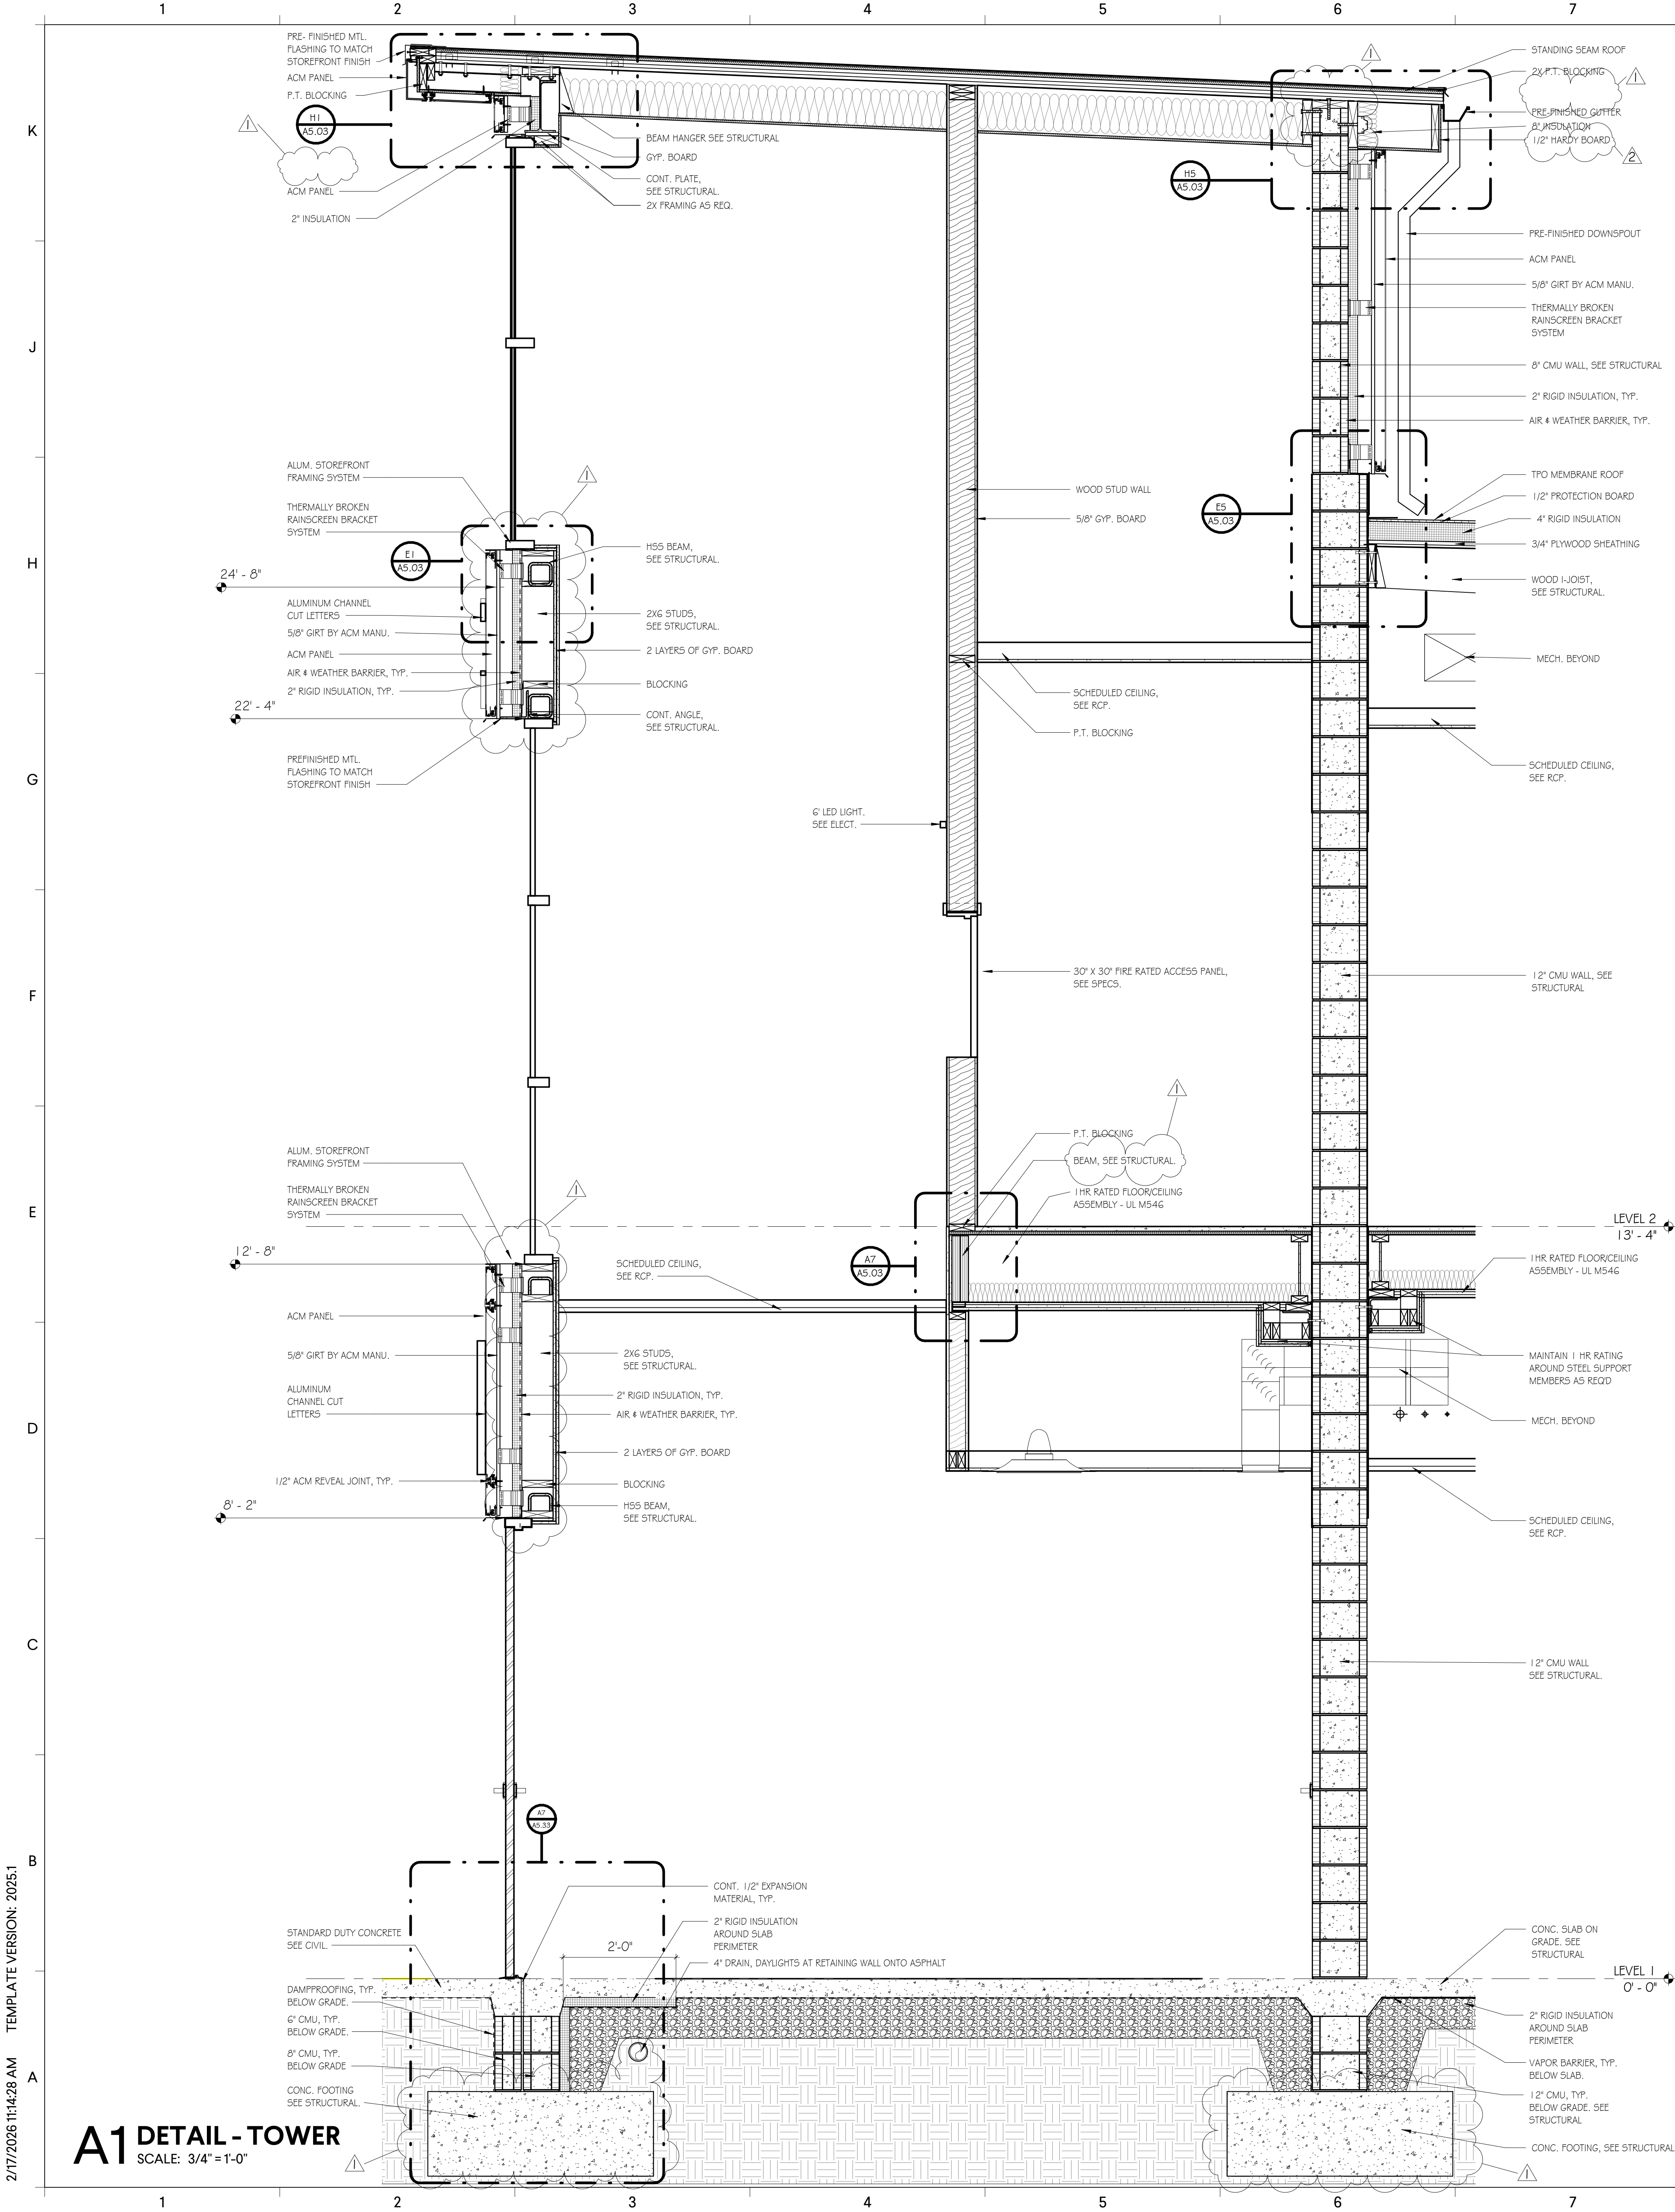

2/17/2026 11:42:29 AM TEMPLATE VERSION: 2025.1


A2 APPARATUS BAY

SCALE: 3/4" = 1'-0"

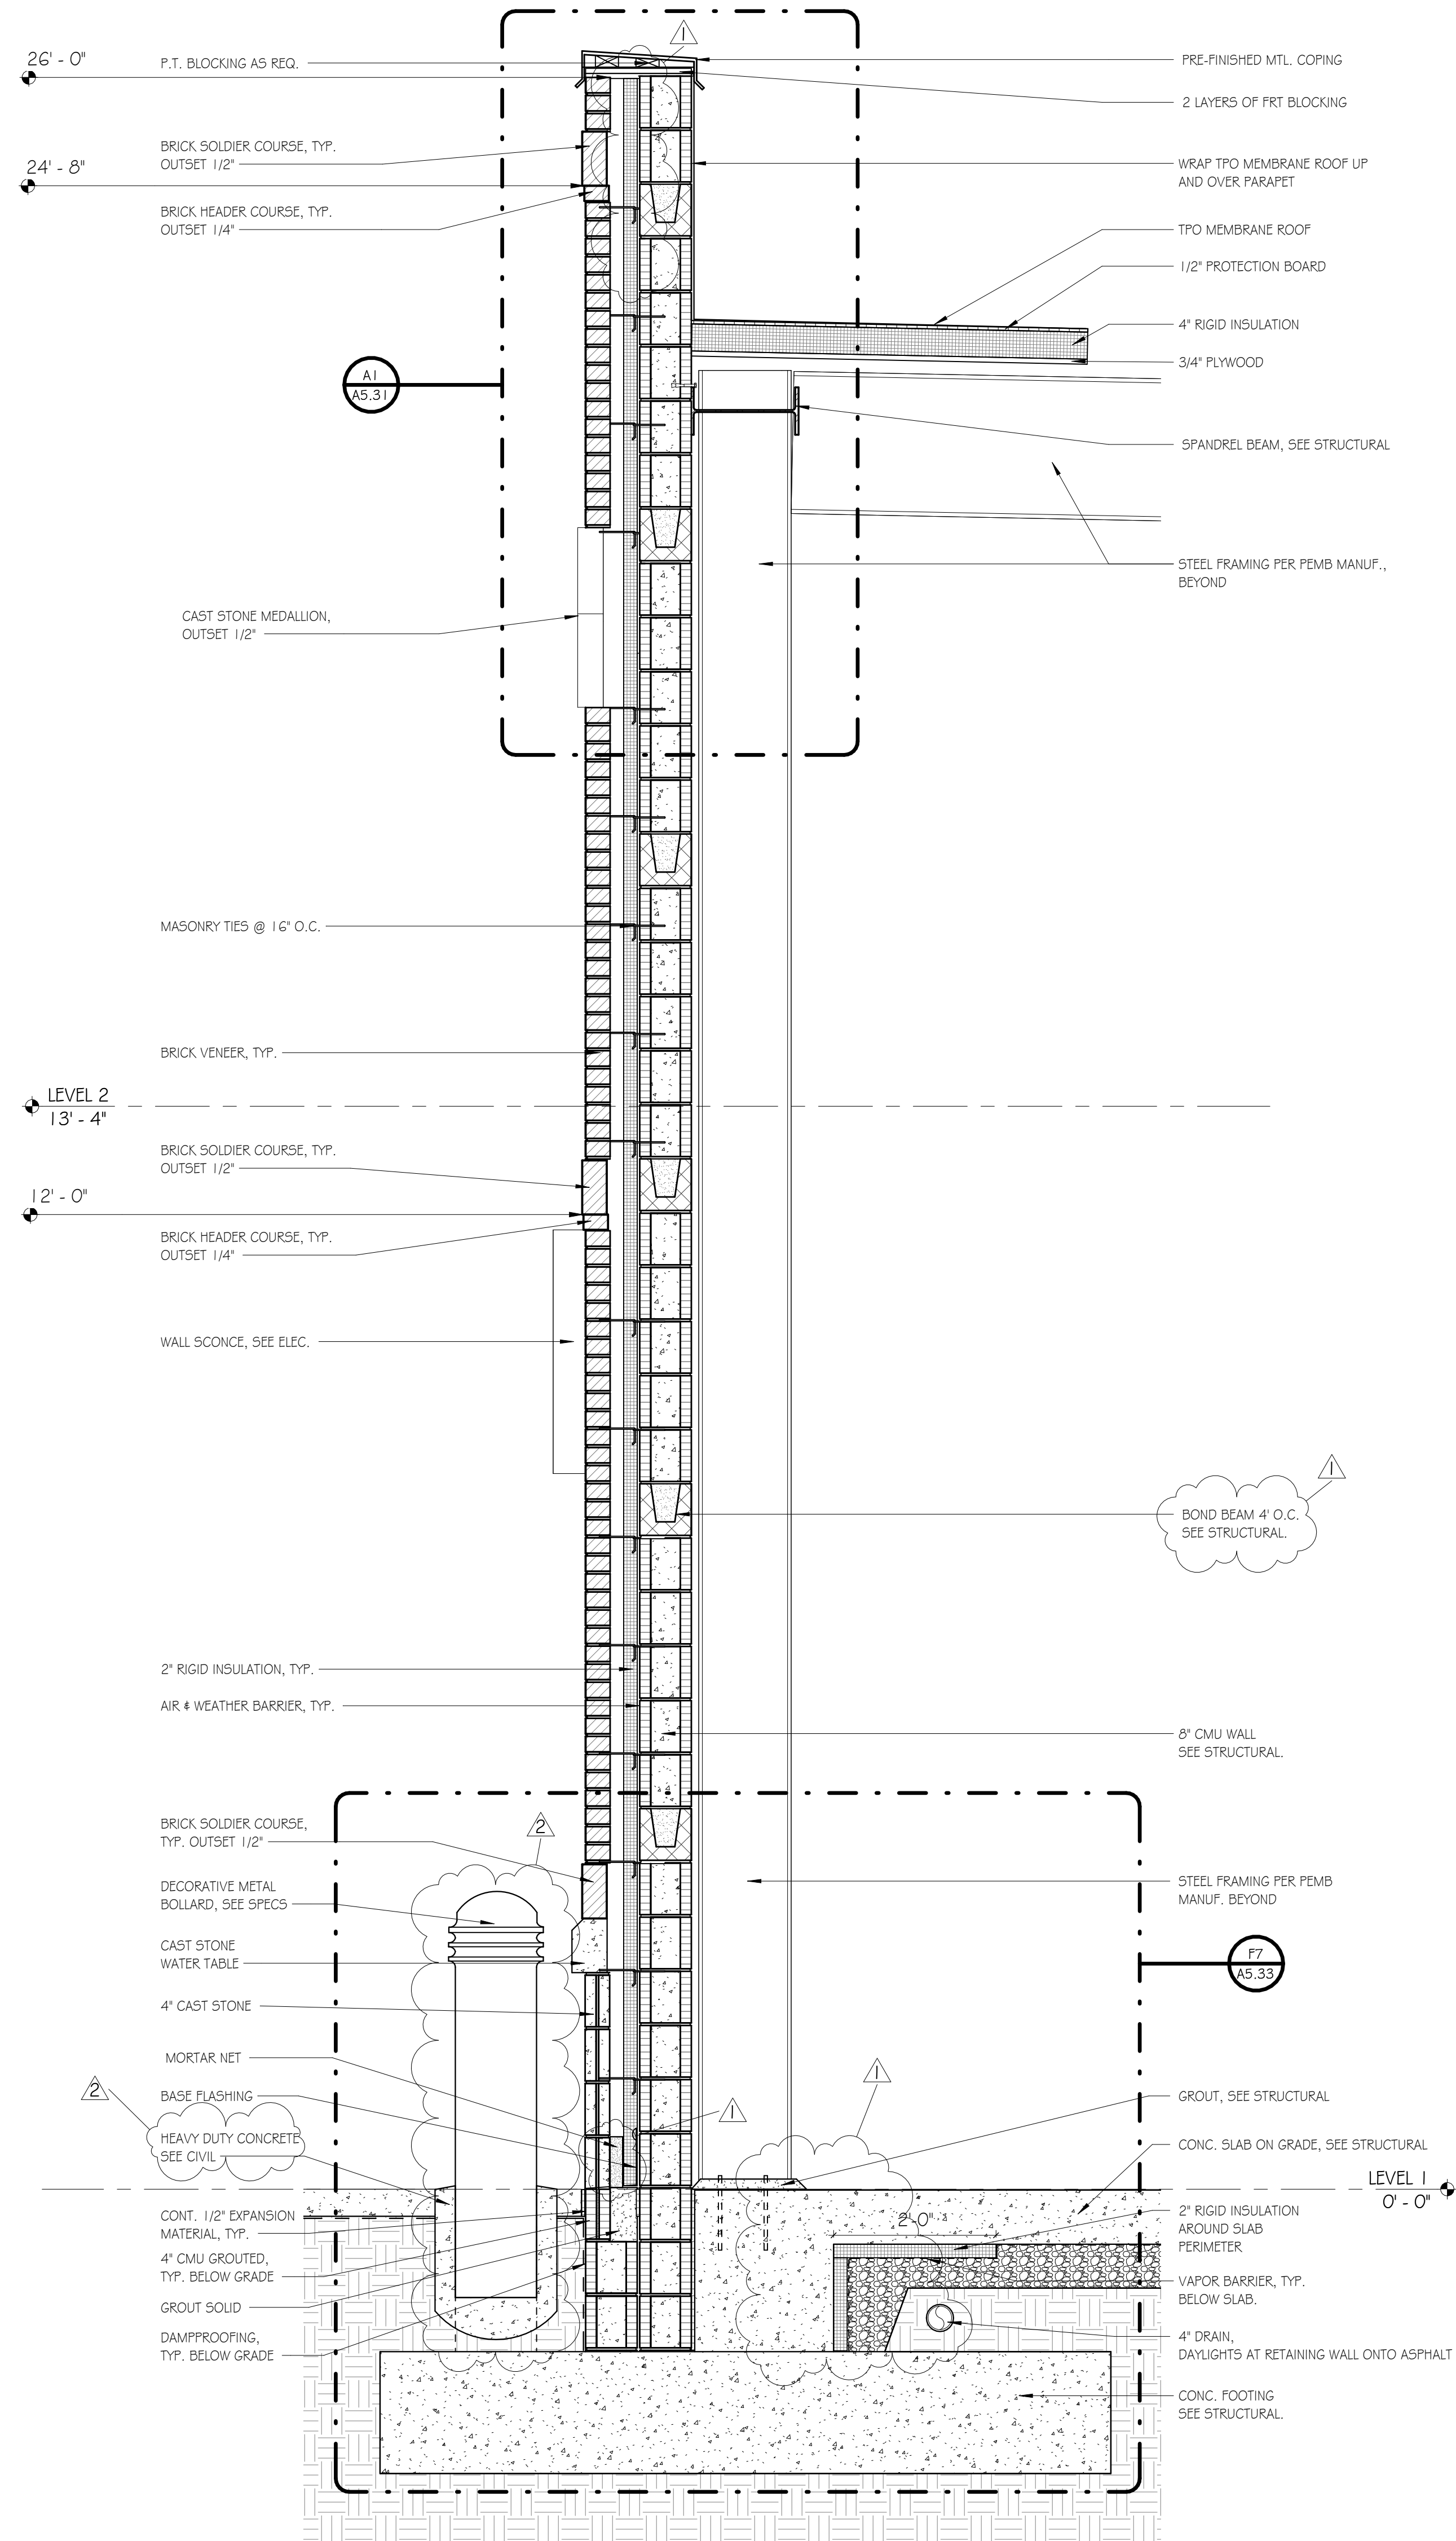

A8 EMS STORAGE

SCALE: 3/4" = 1'-0"

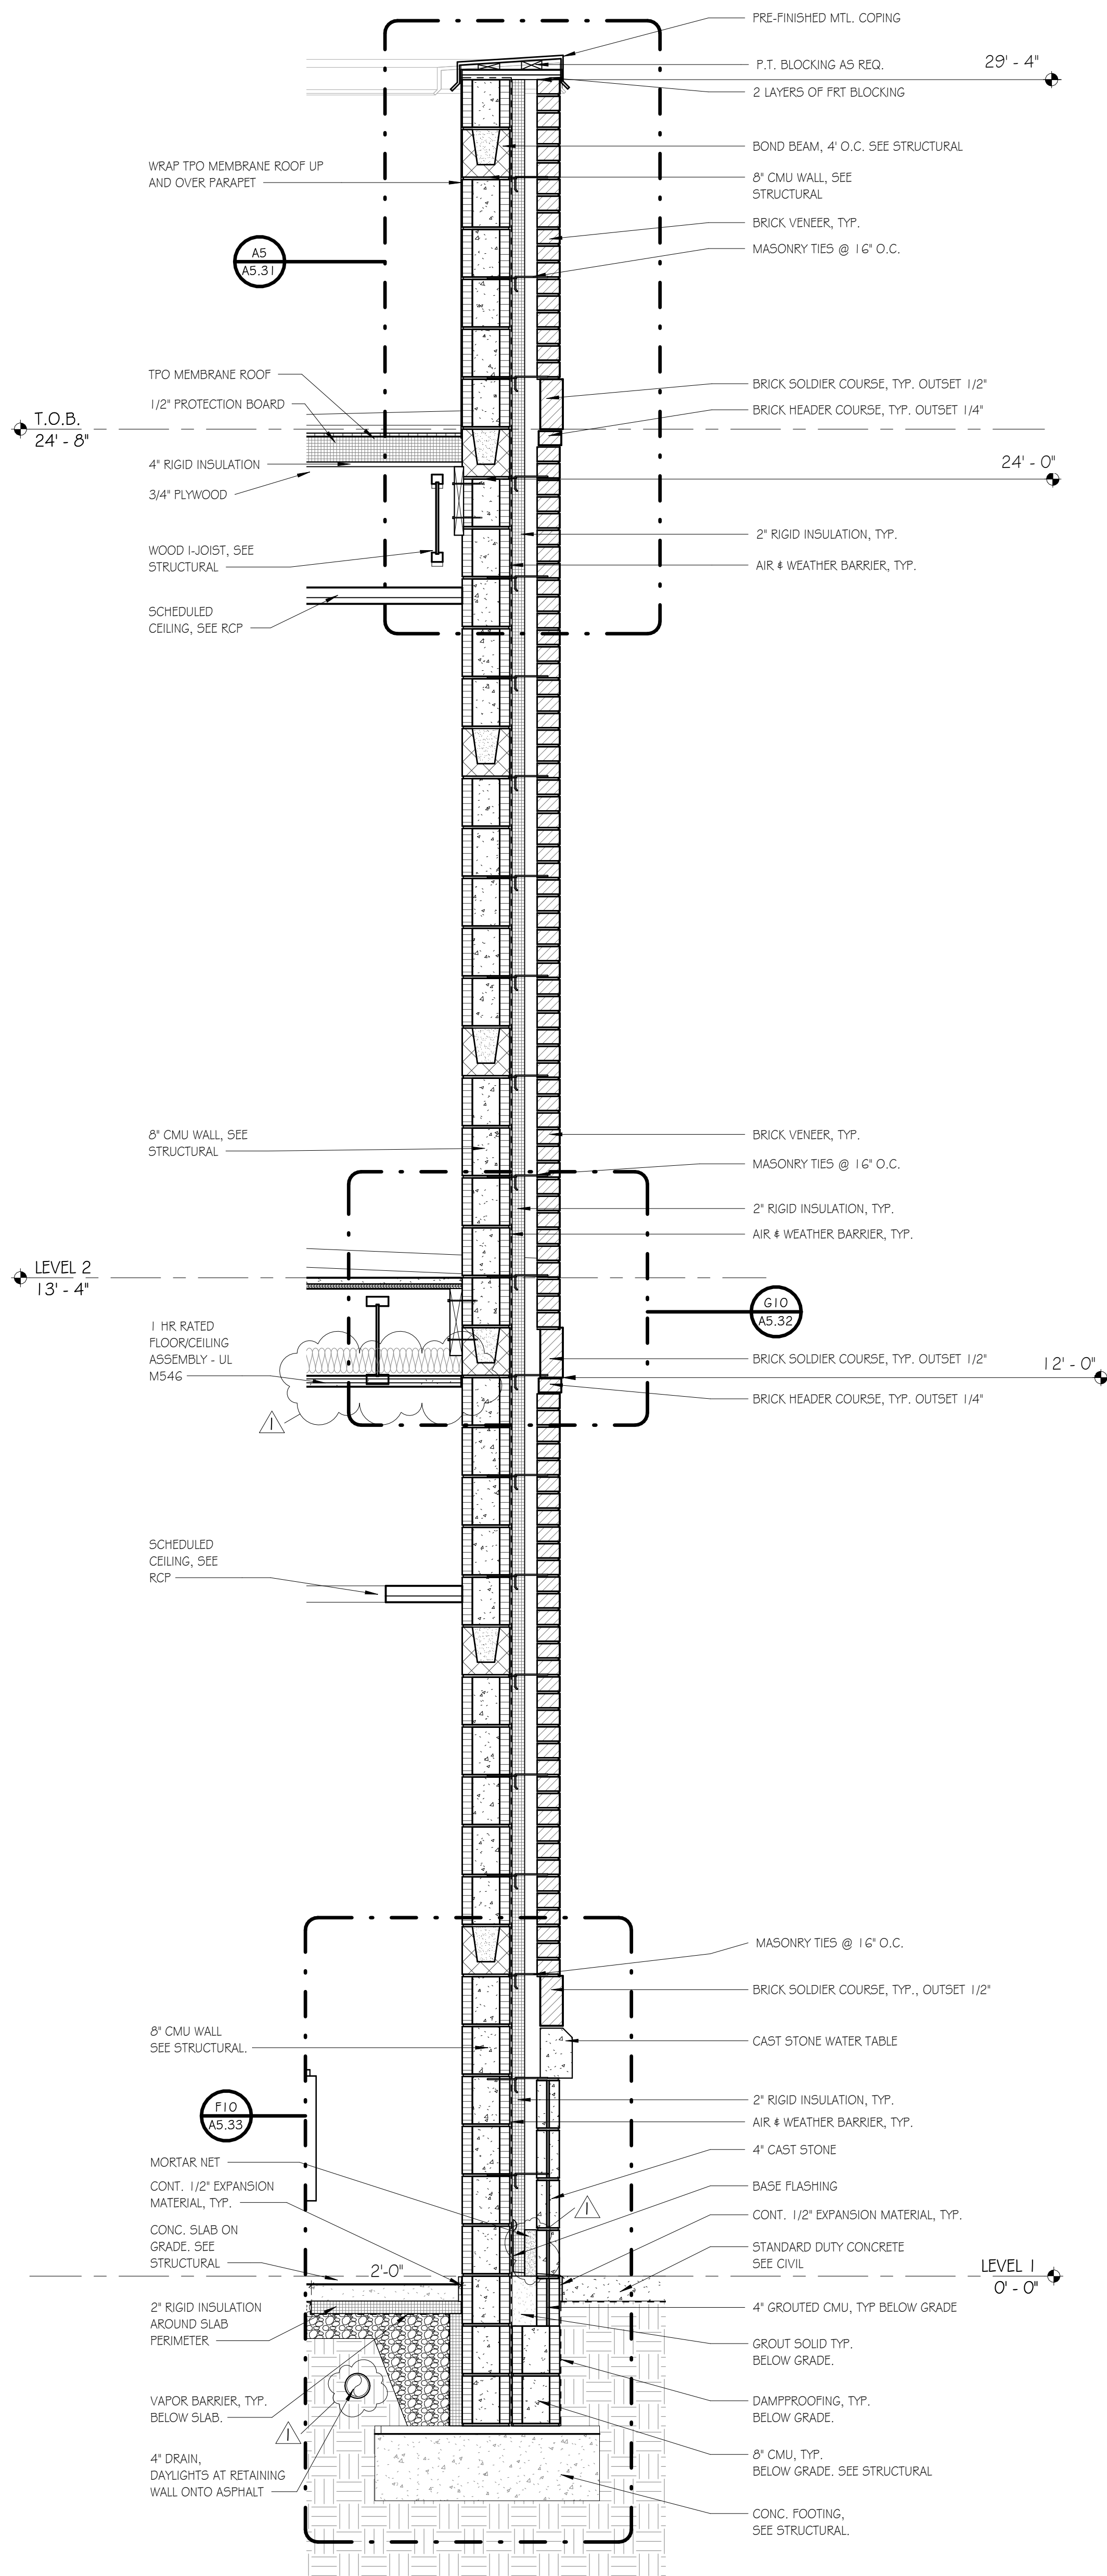

WALL SECTIONS

ASHVILLE FIRE STATION #2

222 7TH Avenue North
Ashville, AL 35953

ISSUE

DATE

100% CONSTRUCTION DOCUMENTS 1/9/2026

ADDENDUM 4 2/6/2026

ADDENDUM 5 2/12/2026

1

2

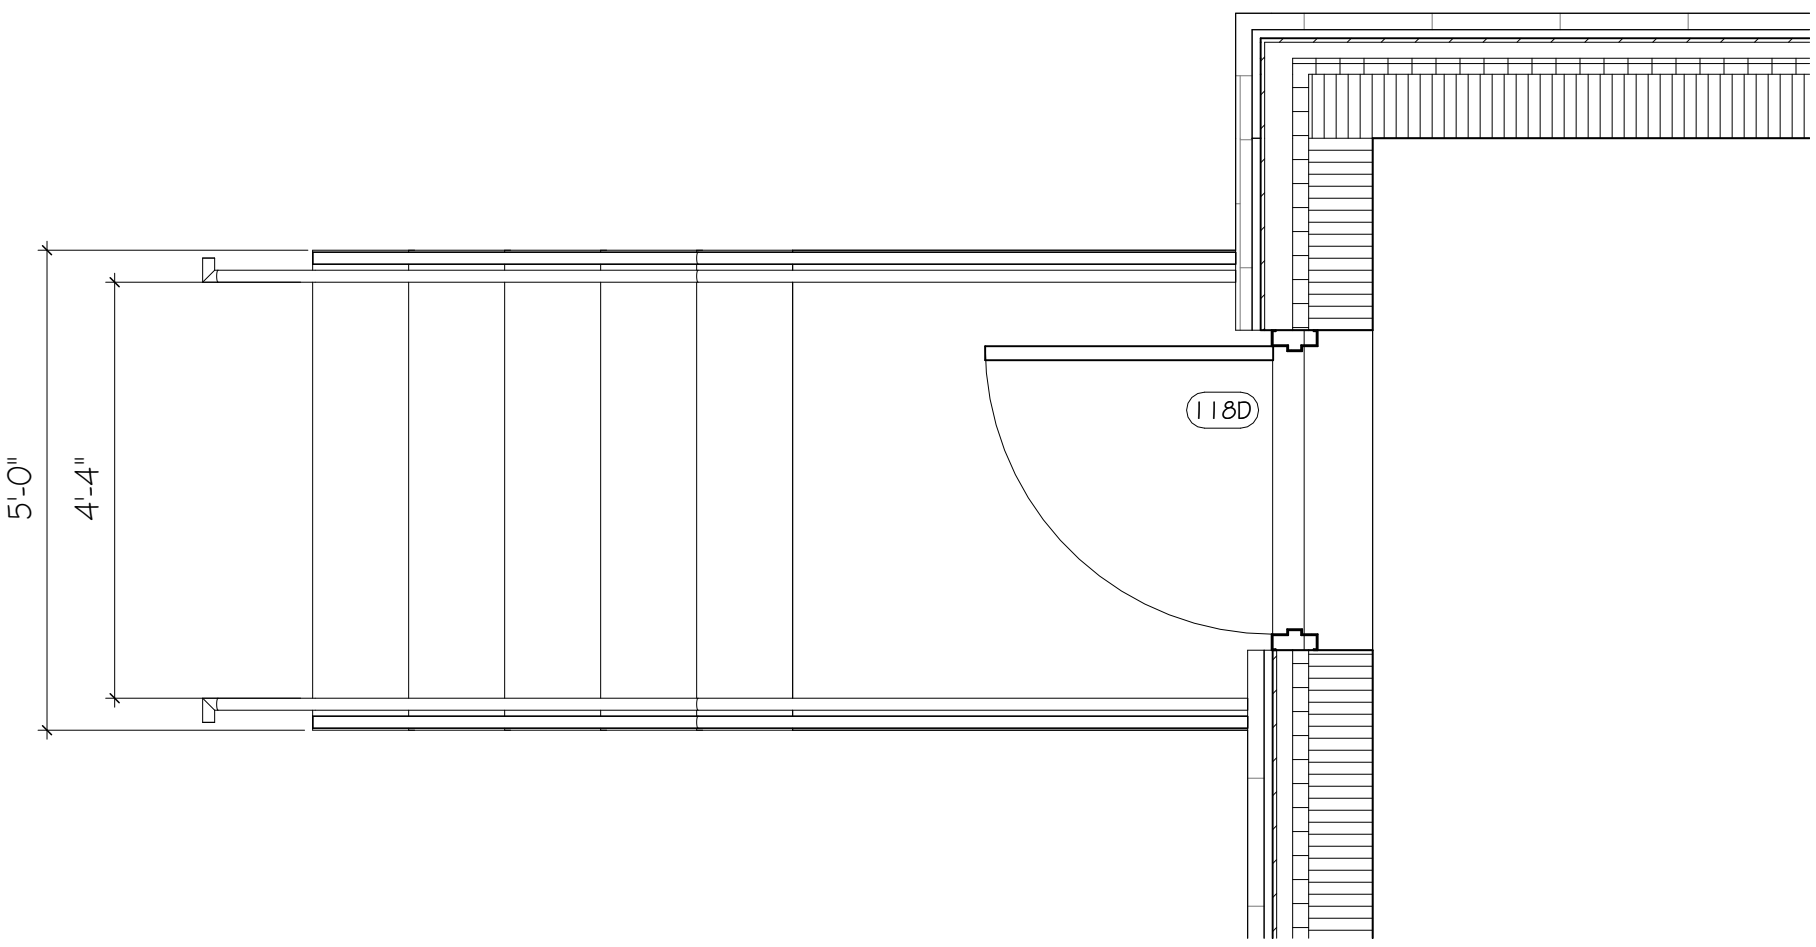


A1 EXTERIOR STAIR


SCALE: 1/2" = 1'-0"

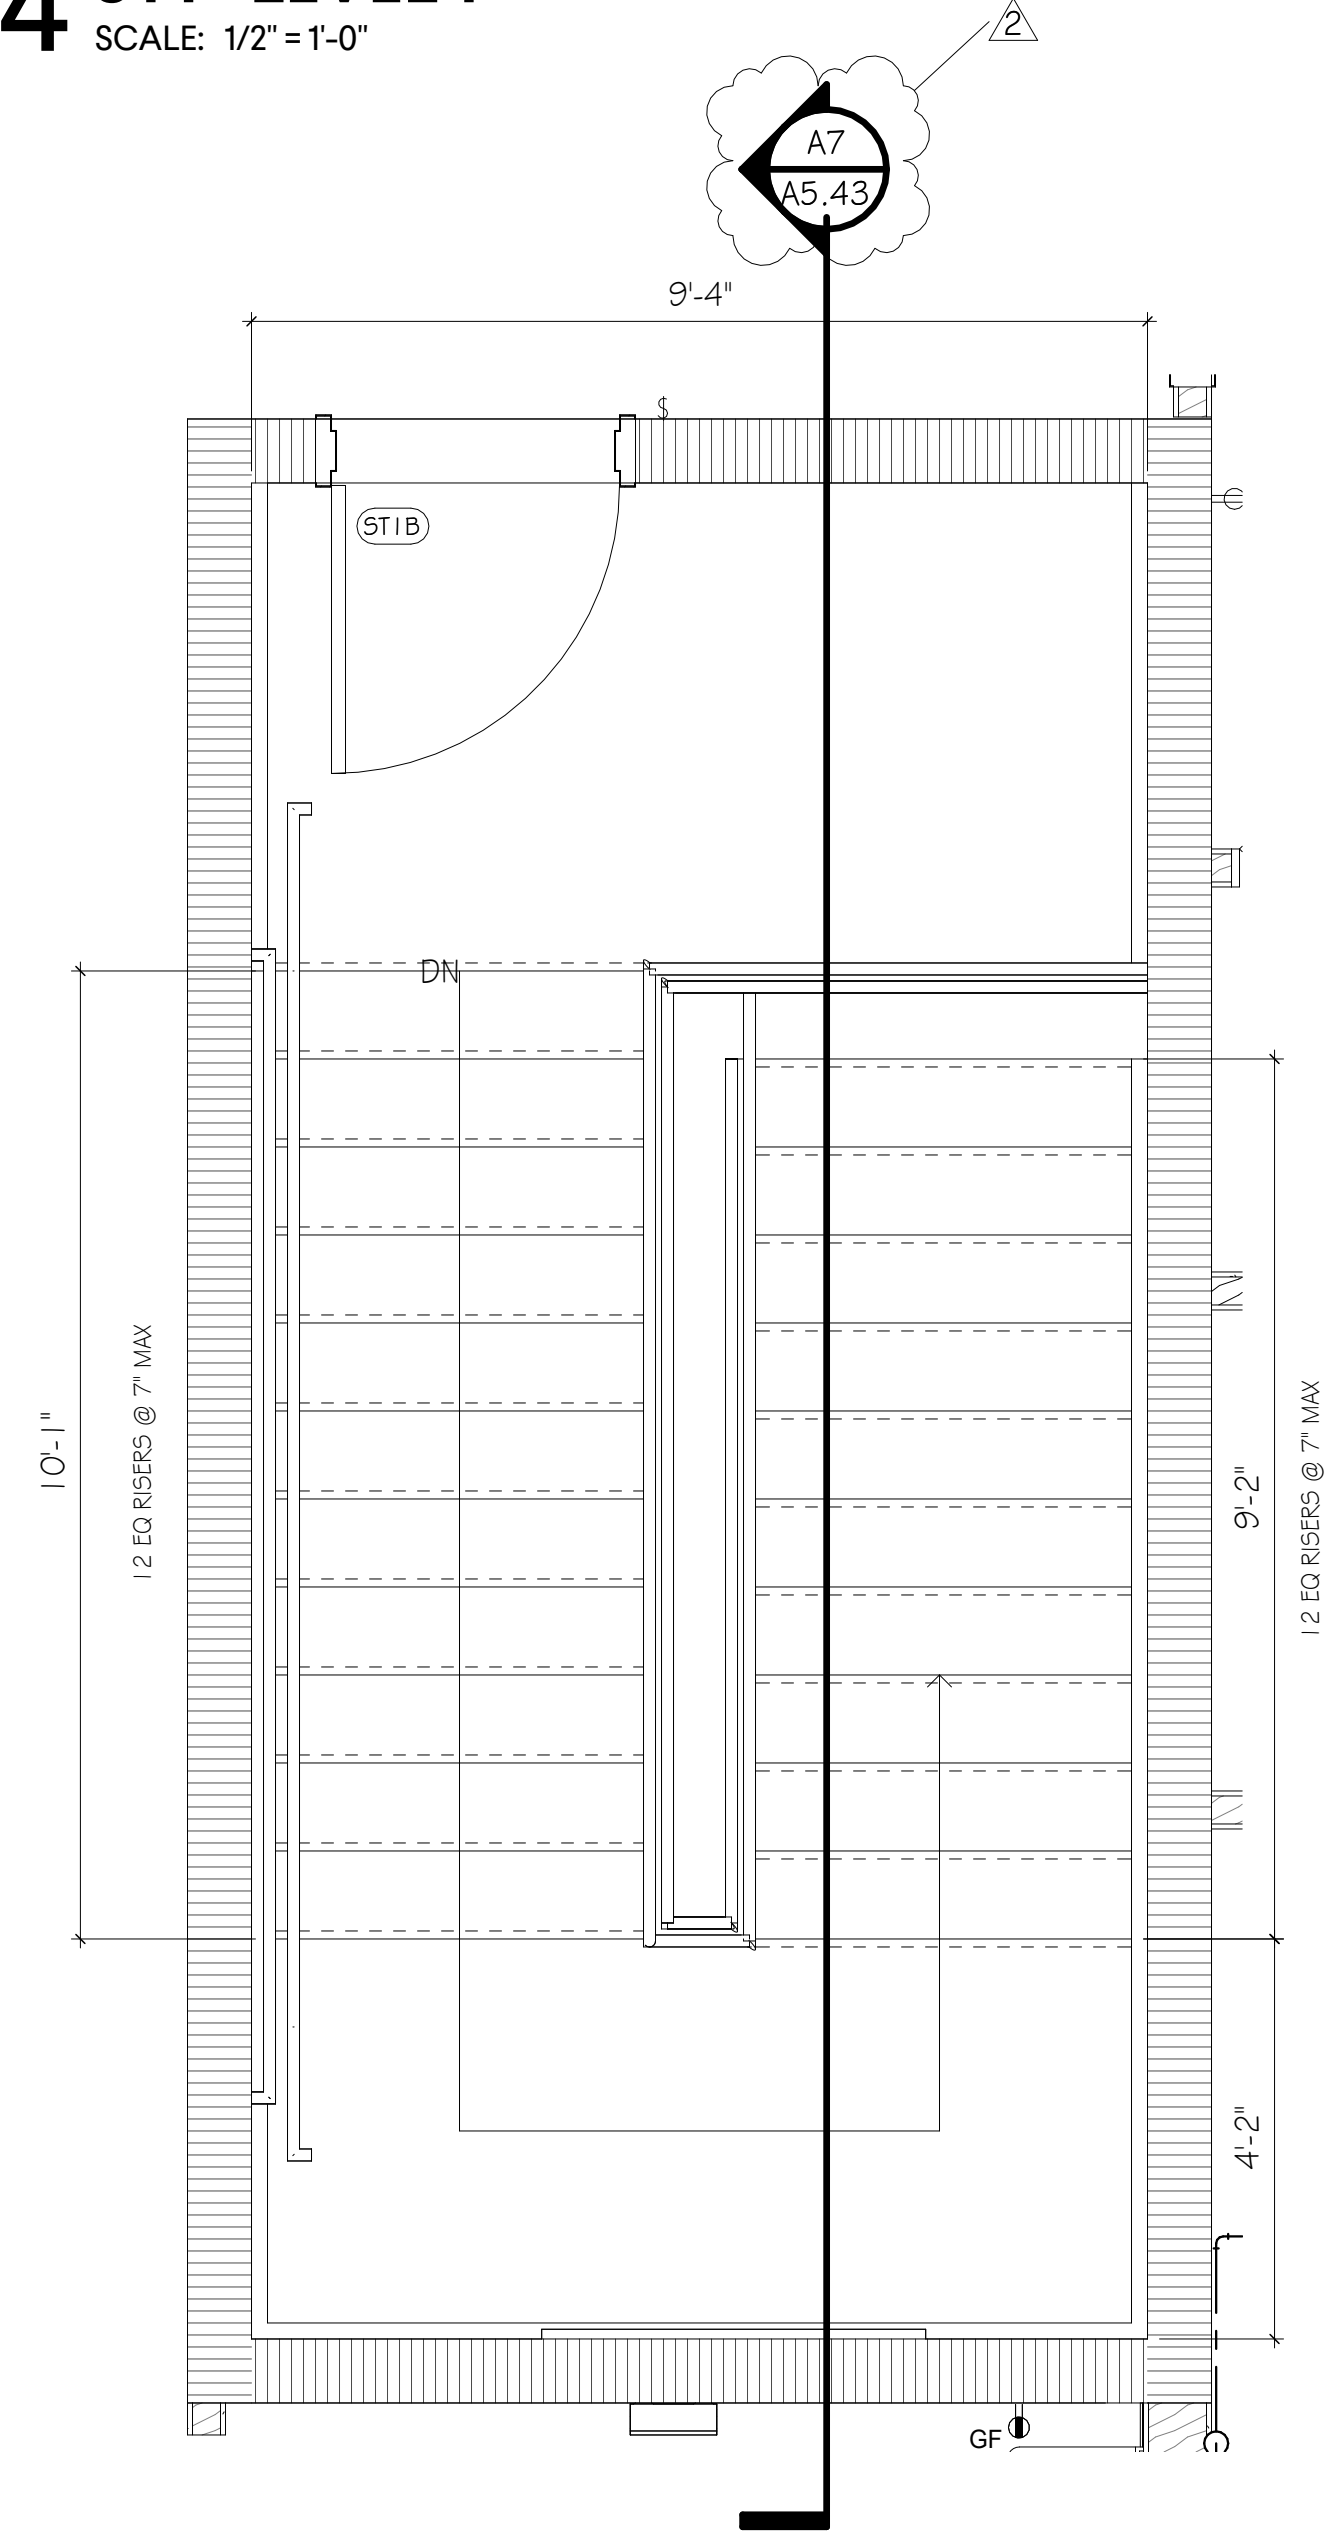


A4 ST1 - LEVEL 2
SCALE: 1/2" = 1'-0"

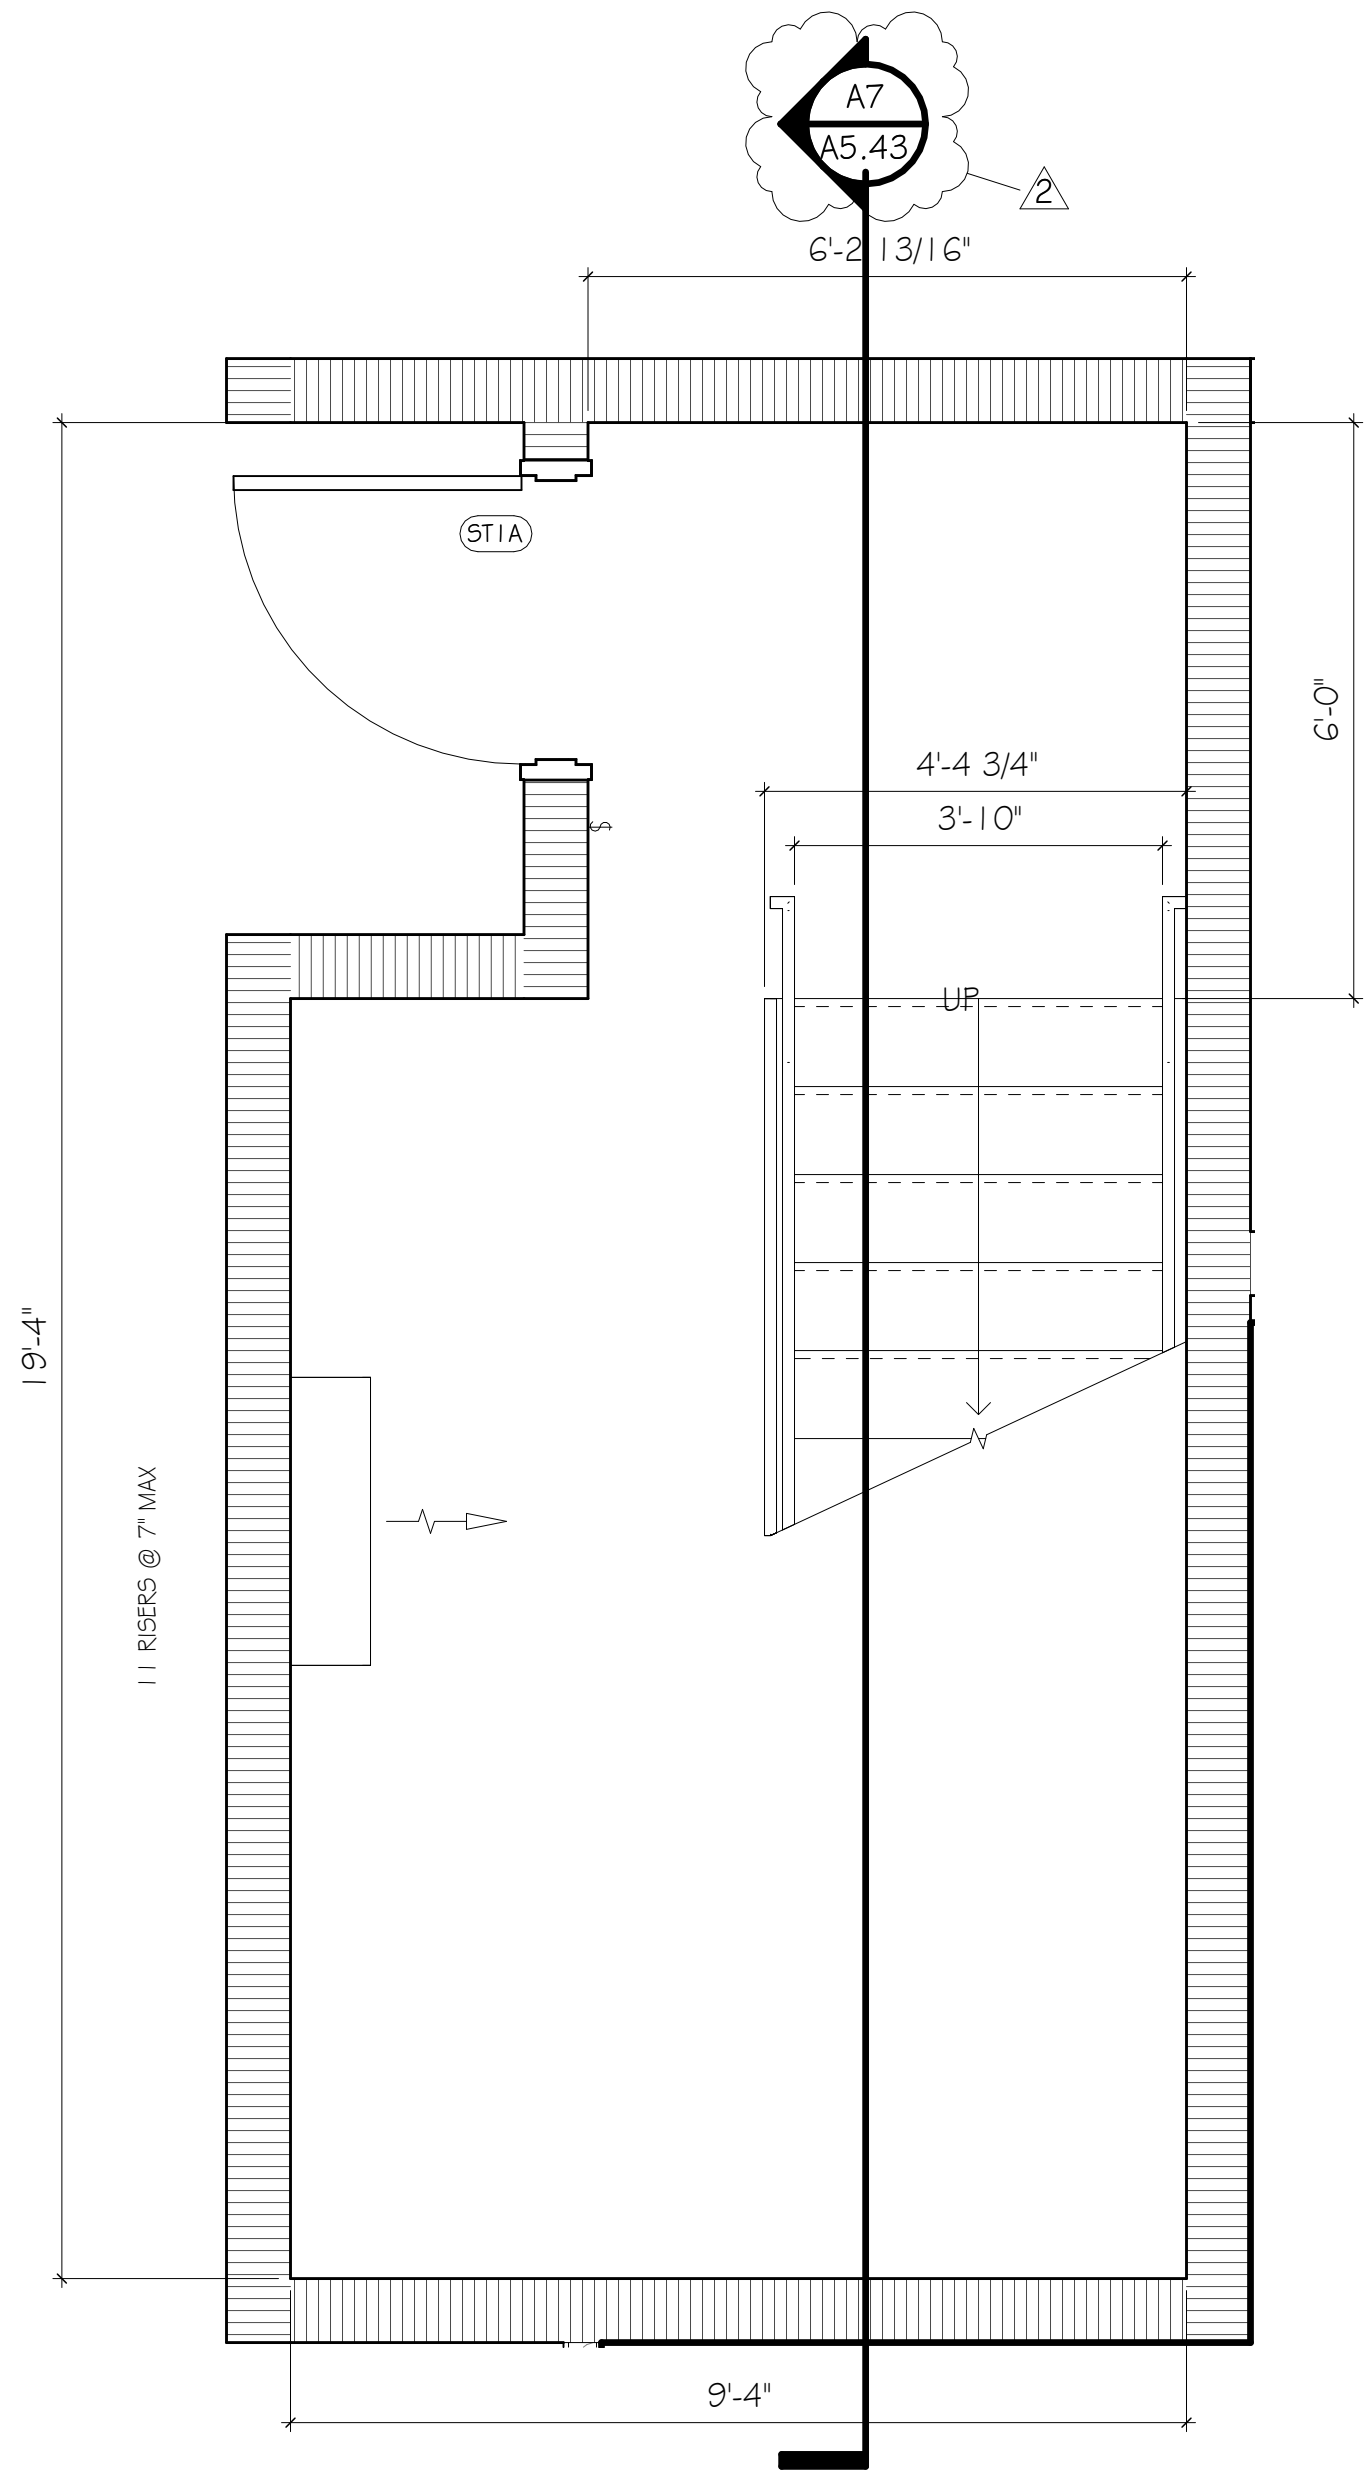


E4 ST1 - LEVEL 1
SCALE: 1/2" = 1'-0"

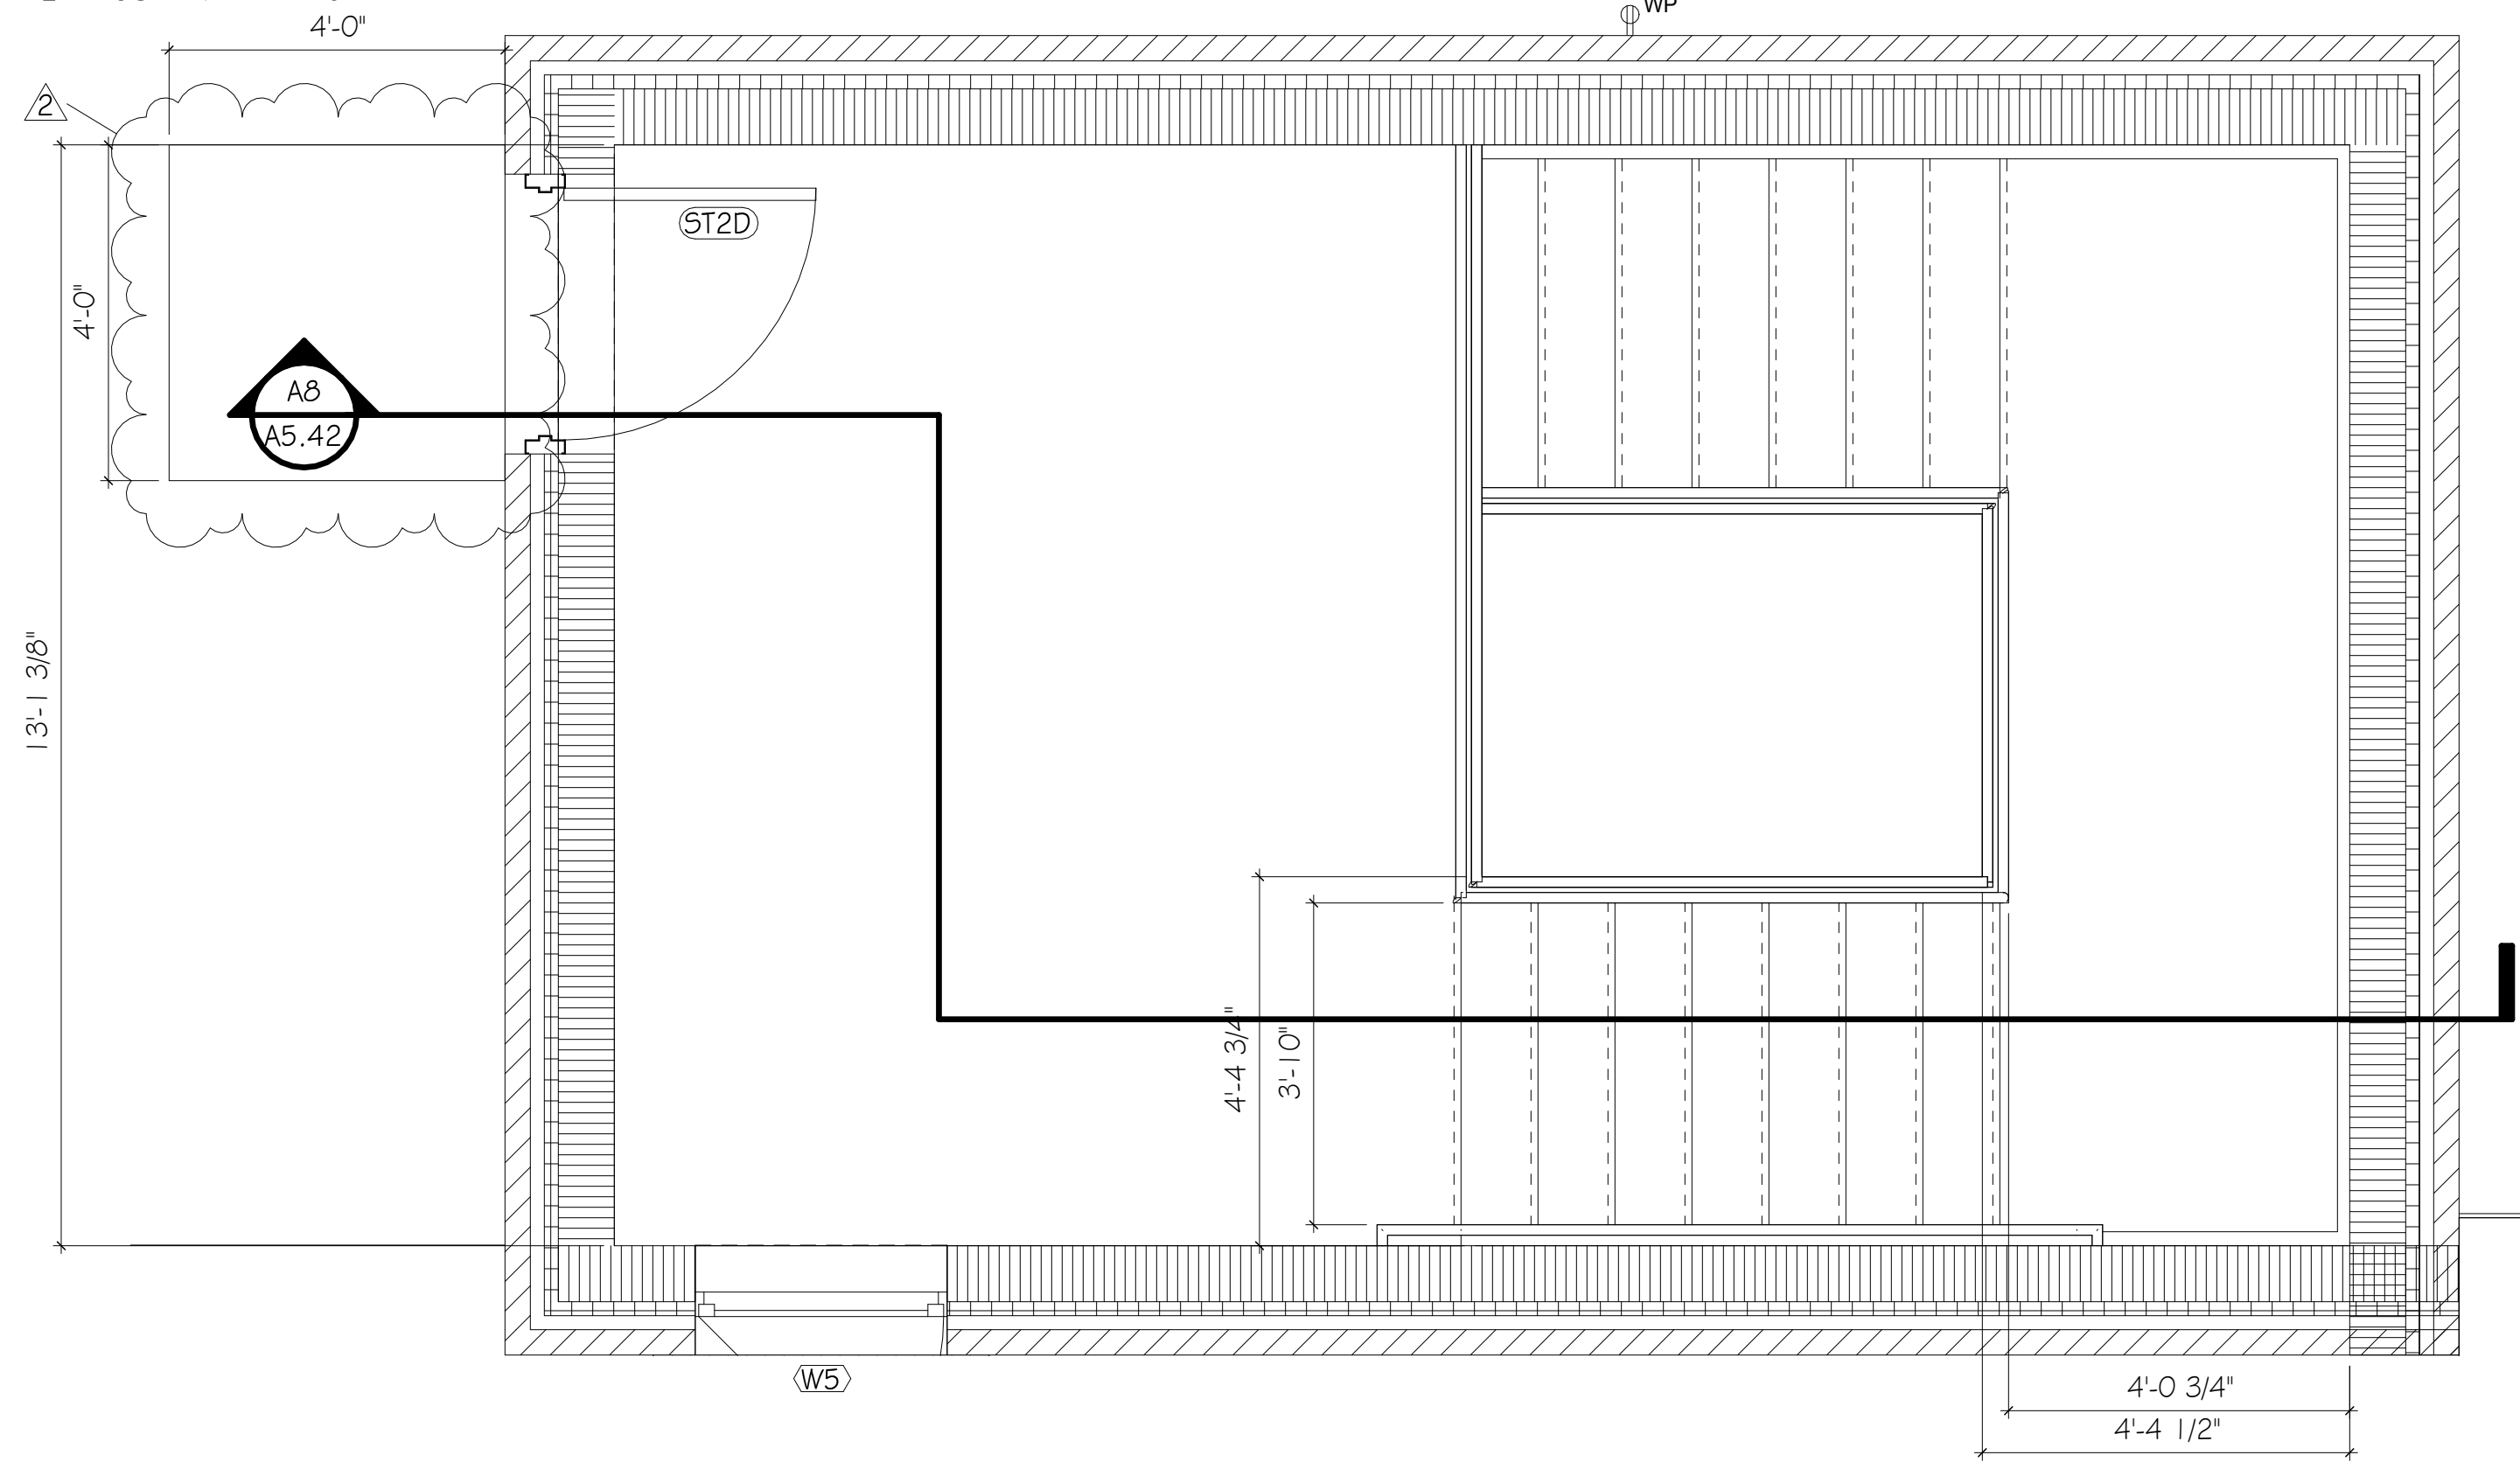

A7 ST2 - ROOF TOP ACCESS

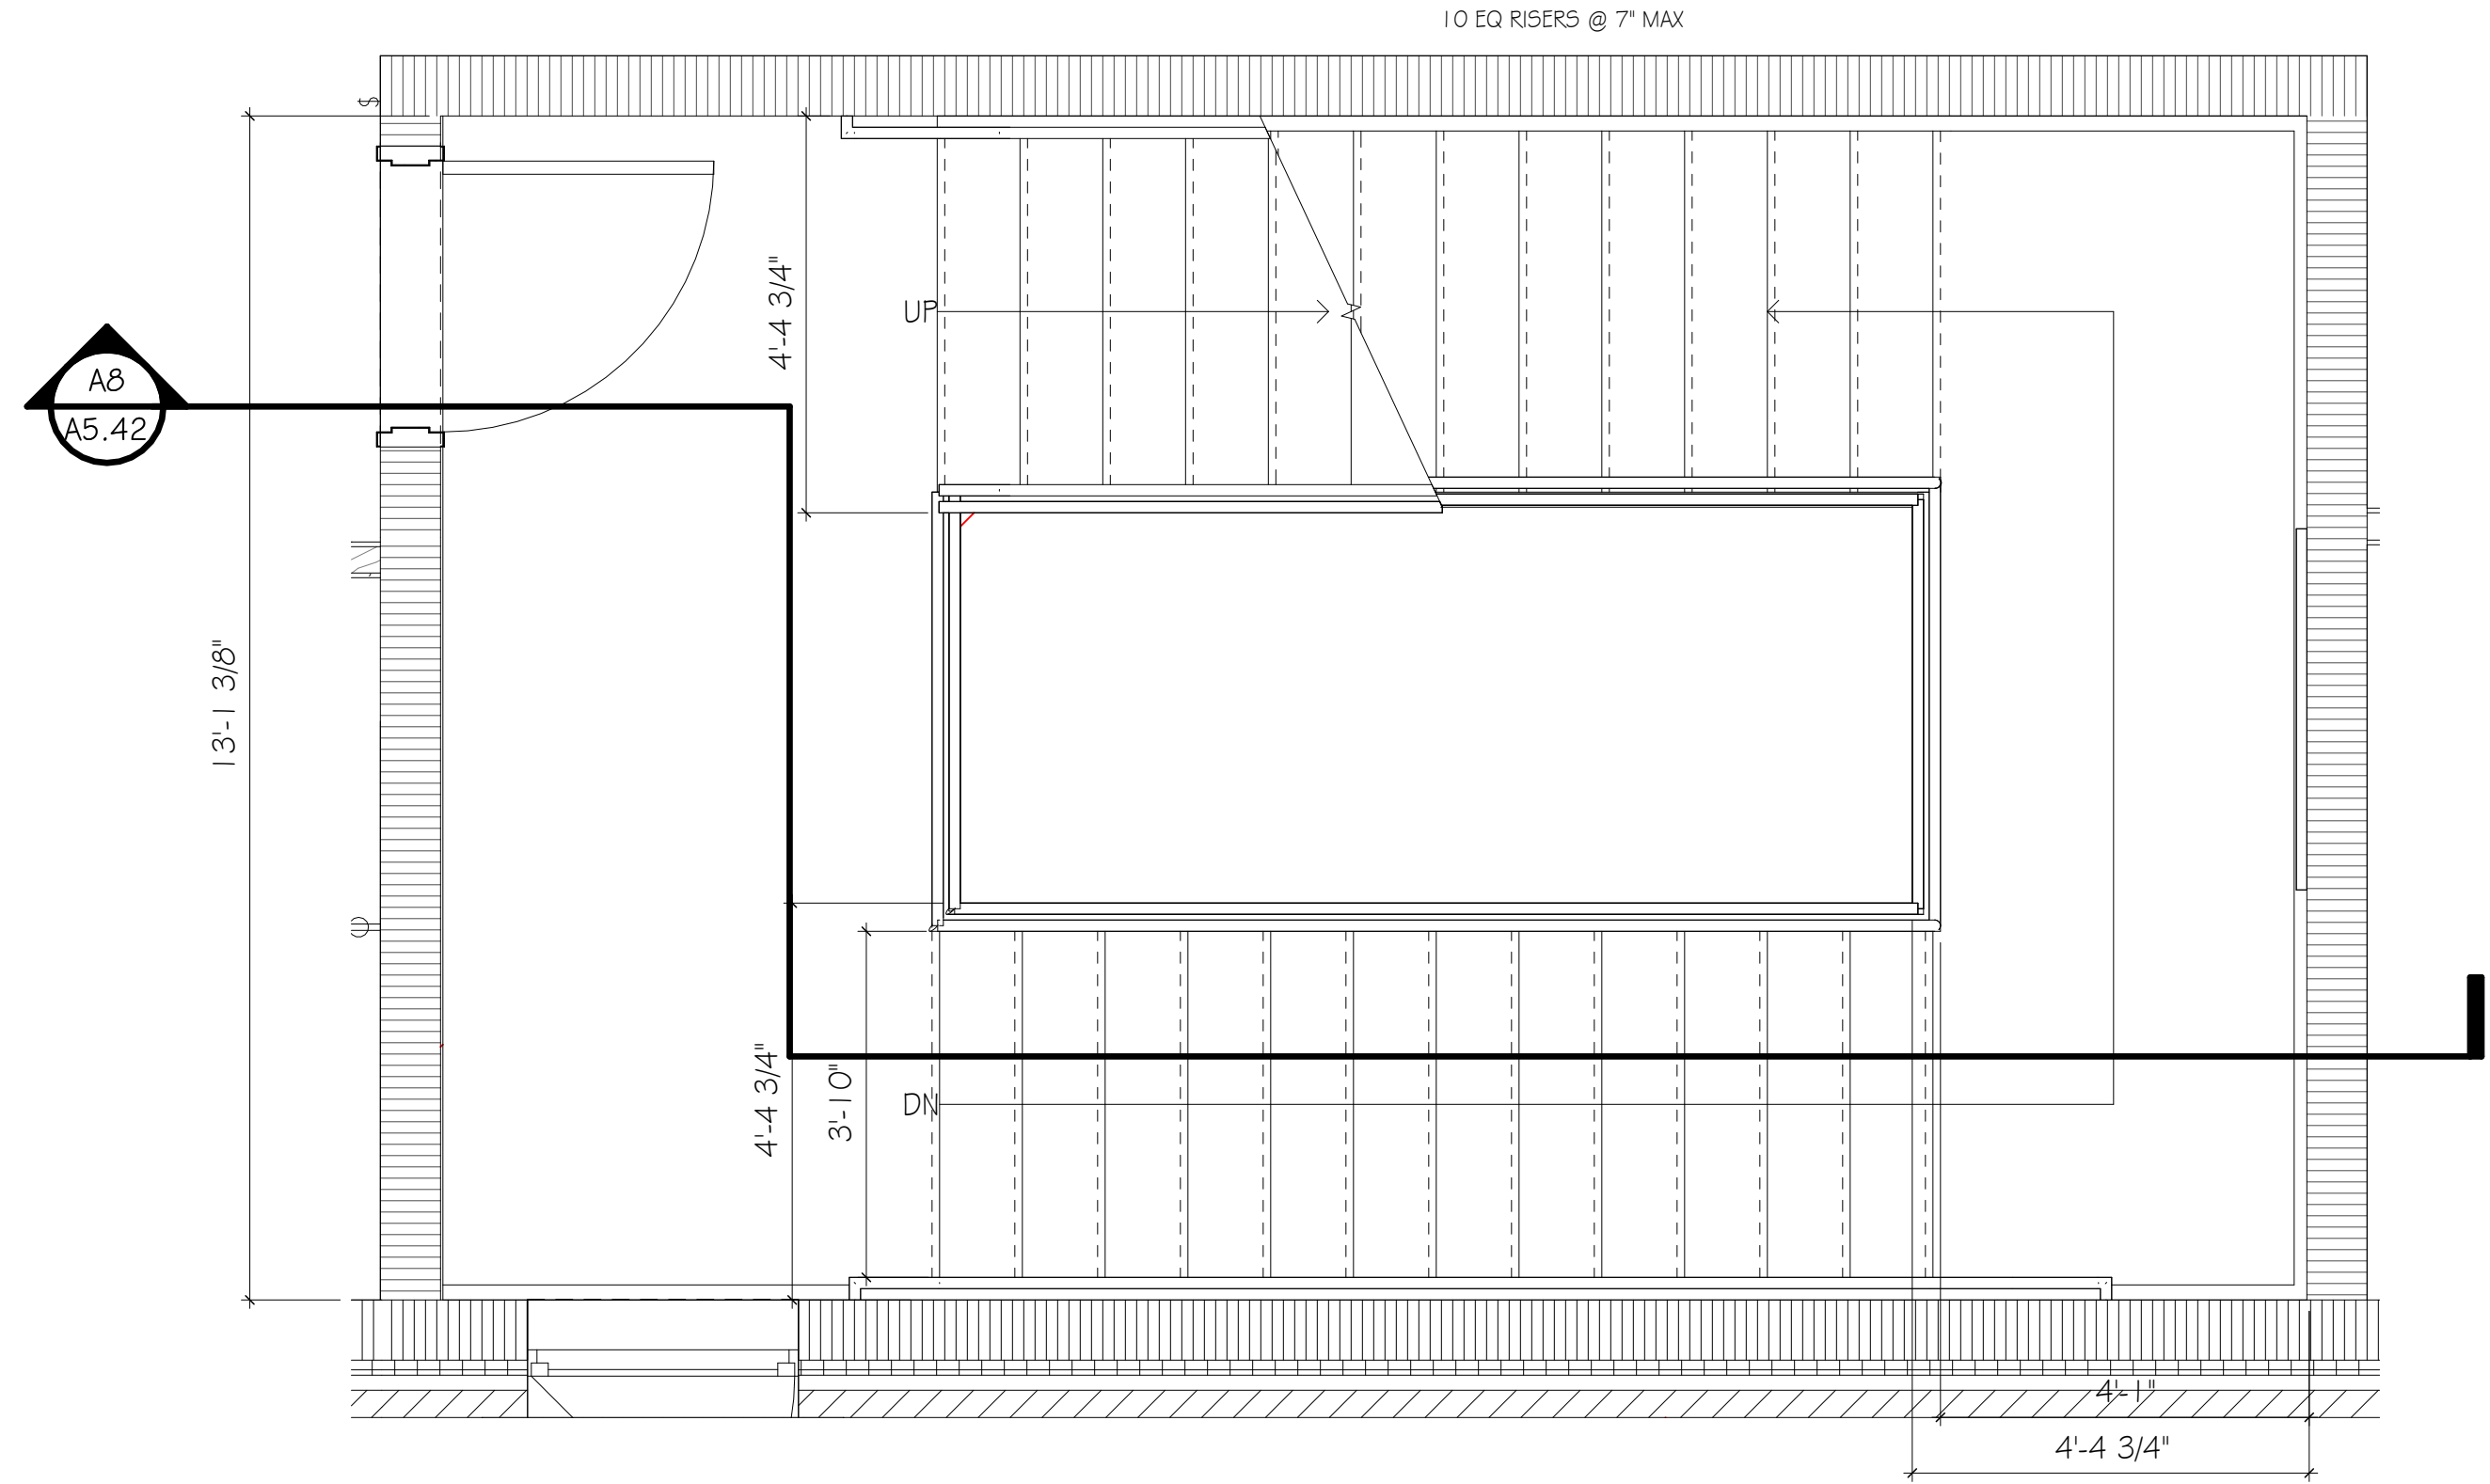


D7 ST2 - LEVEL 2
SCALE: 1/2" = 1'-0"

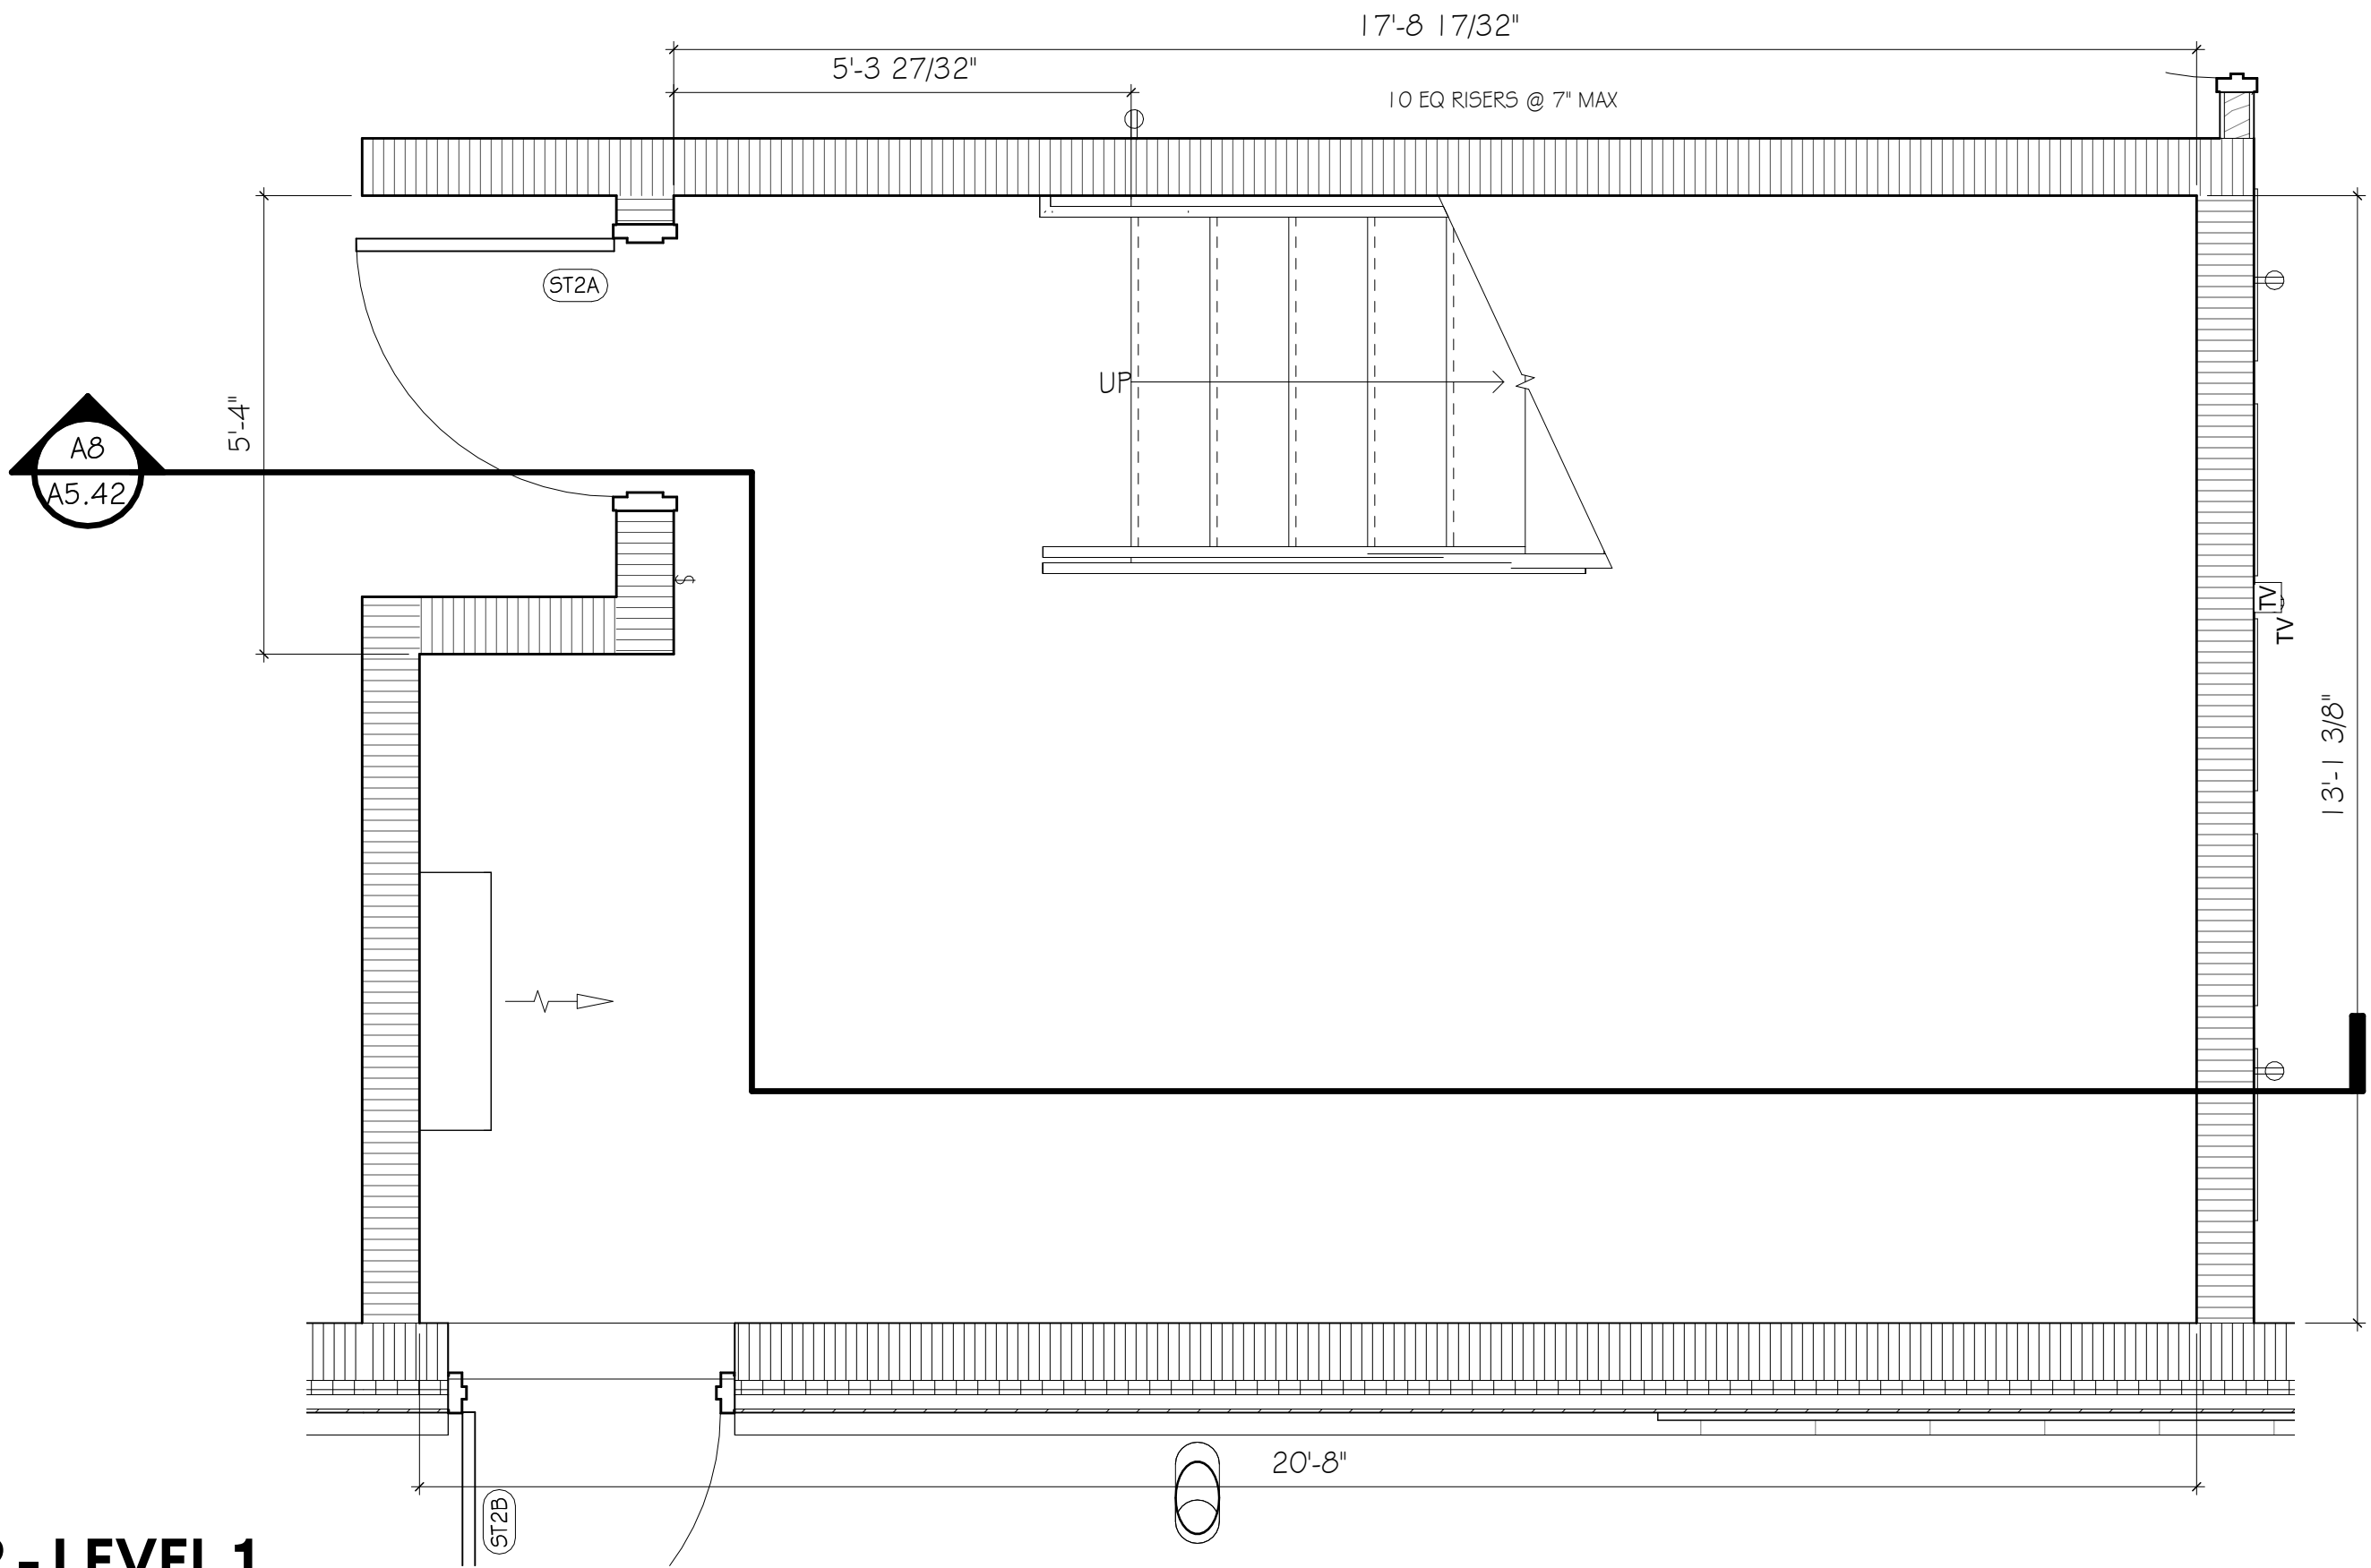

G7 ST2 - LEVEL 1
SCALE: 1/2" = 1'-0"

2/17/2026 11:43:33 AM
TEMPLATE VERSION: 2025.1

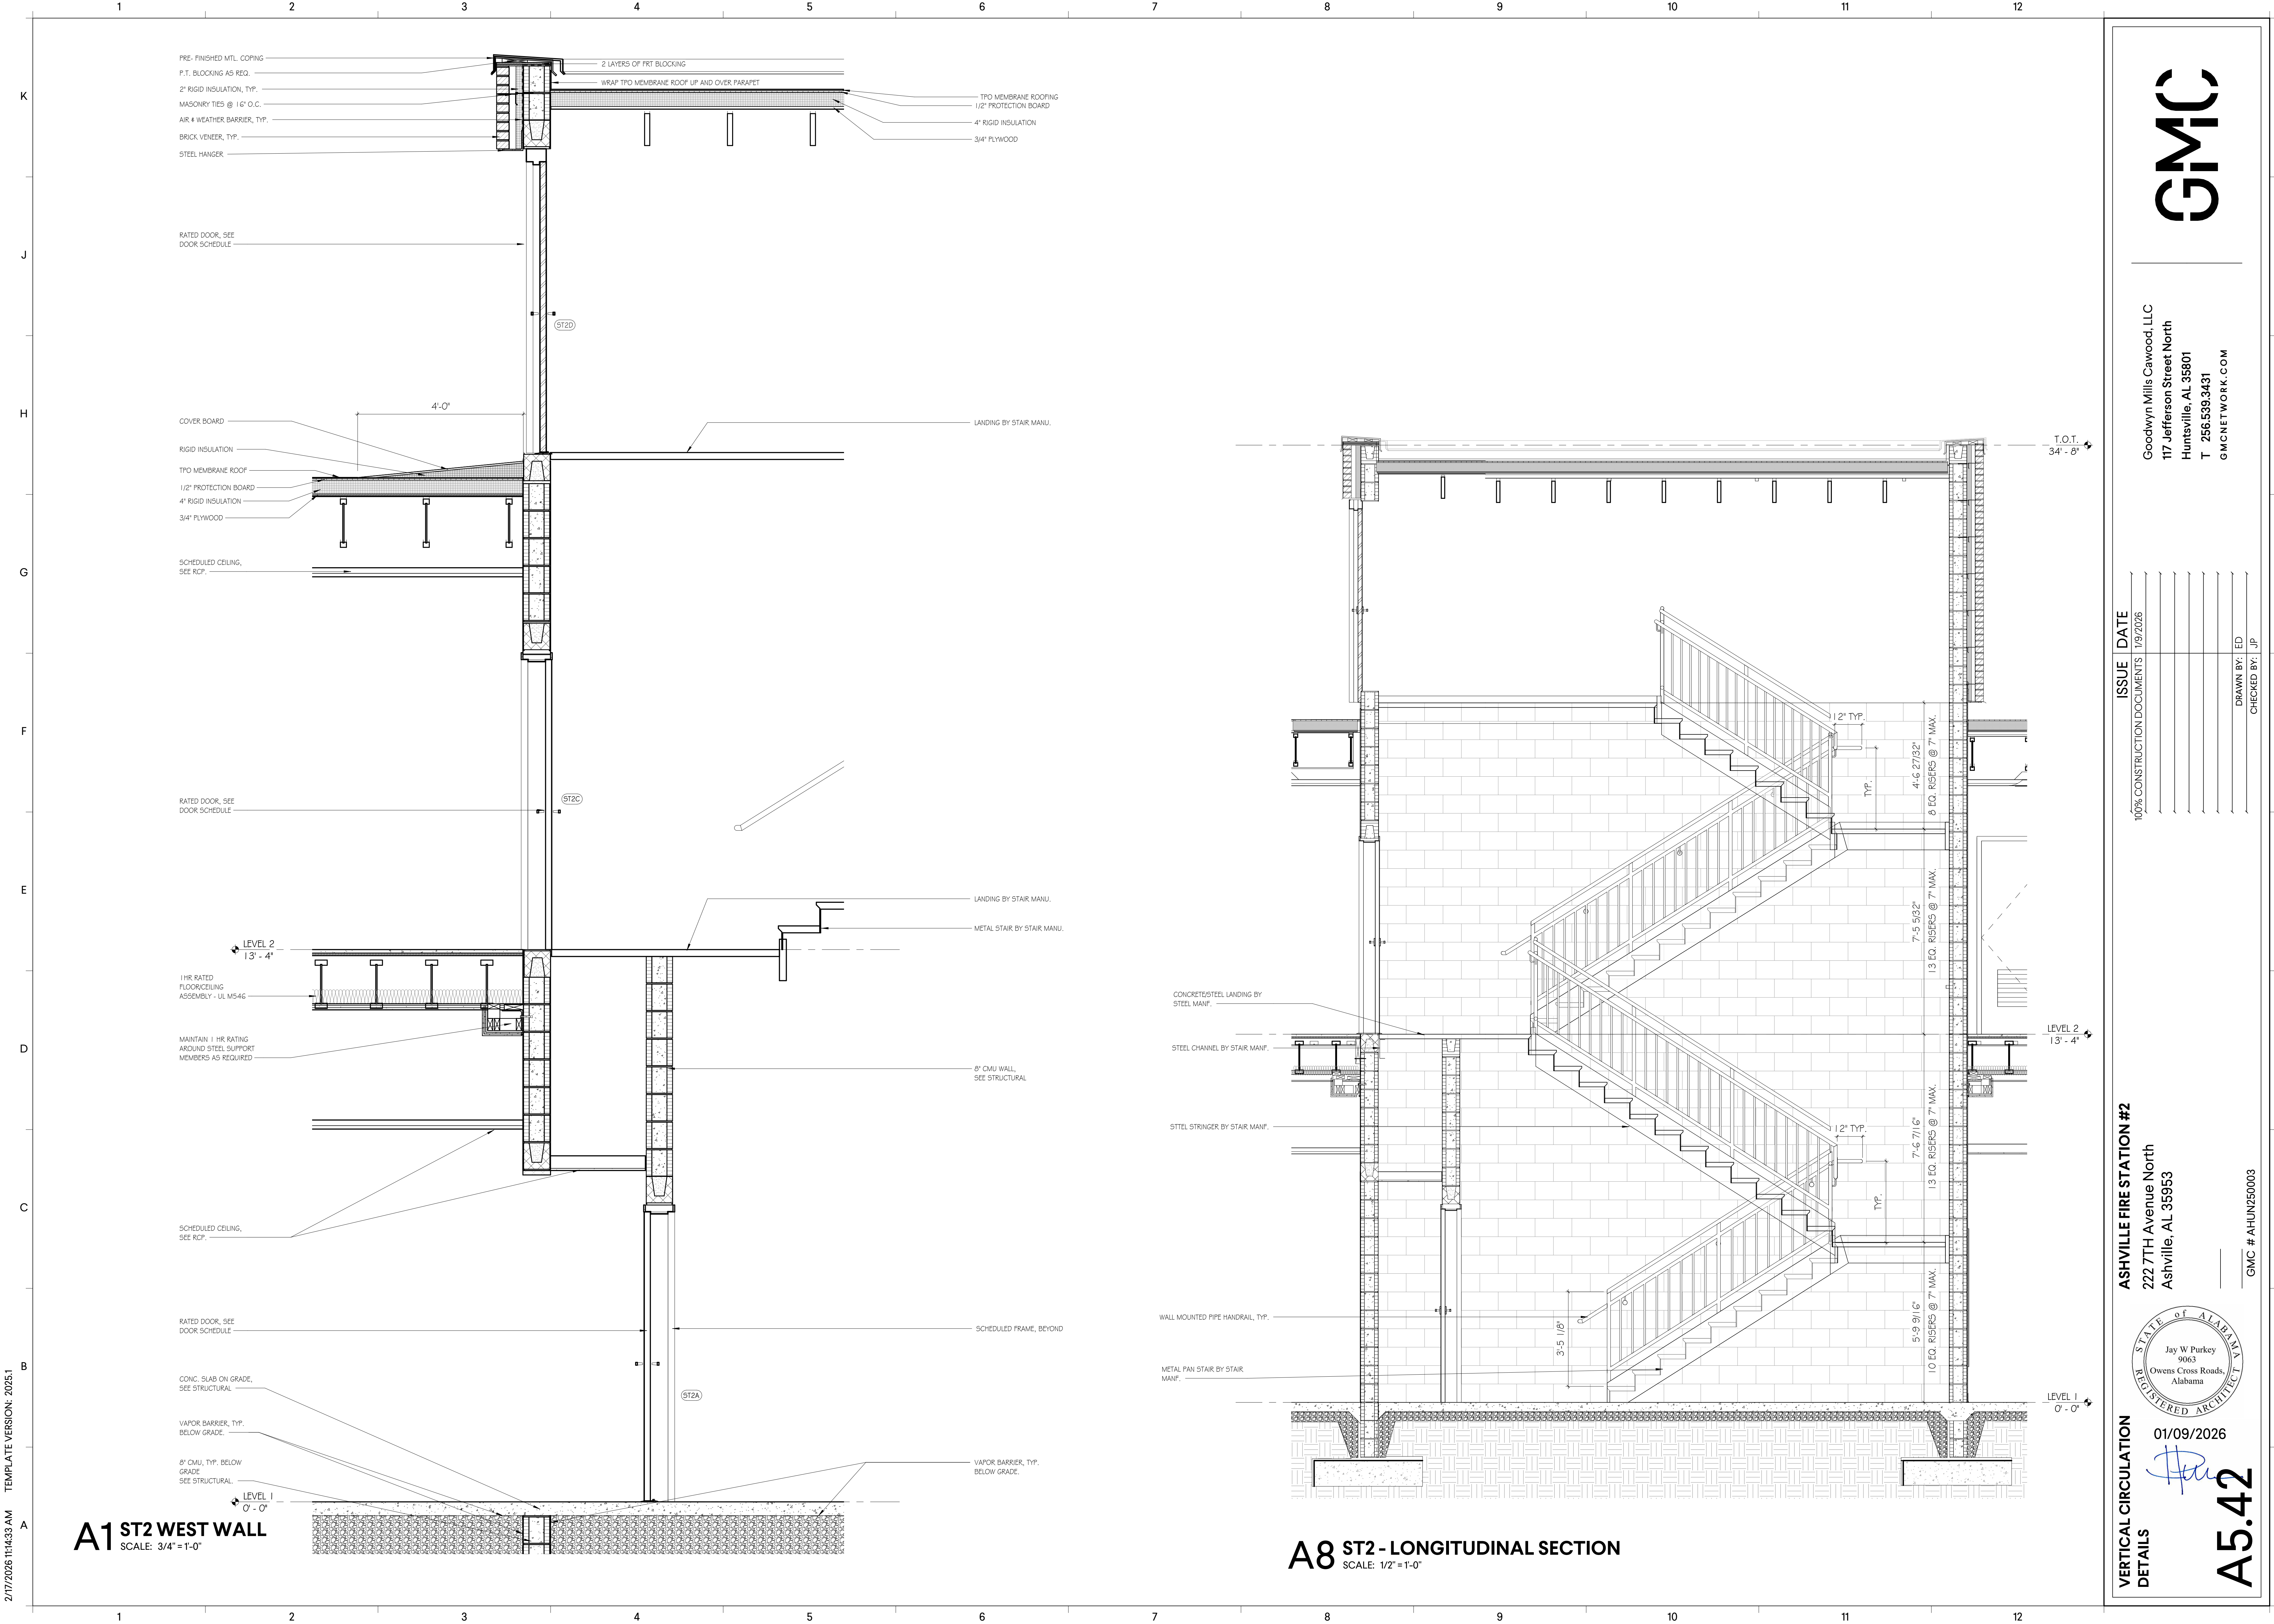

A1 ST2 WEST WALL
SCALE: 3/4" = 1'-0"

A8 ST2 - LONGITUDINAL SECTION
SCALE: 1/2" = 1'-0"

VERTICAL CIRCULATION
DETAILS


ASHVILLE FIRE STATION #2

222 7TH Avenue North
Ashville, AL 35953

ISSUE DATE
100% CONSTRUCTION DOCUMENTS 1/9/2026

DRAWN BY: ED
CHECKED BY: JP

Goodwyn Mills Cawood, LLC
117 Jefferson Street North
Huntsville, AL 35801
T 256.539.3431
GMCNETWORK.COM

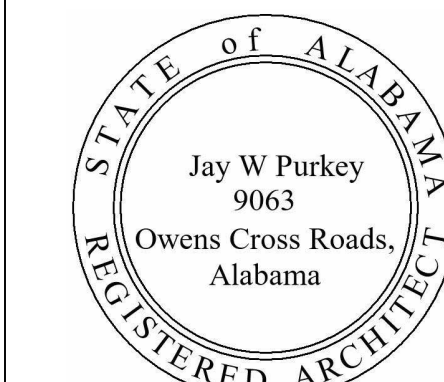

01/09/2026

[Signature]


A5.42

GMC # AHUN250003

	ISSUE	DATE
100% CONSTRUCTION DOCUMENTS		07/13/26
DRAWN BY:	Author	
CHECKED BY:	Checker	

ASHVILLE FIRE STATION #2
222 7TH Avenue North
Ashville, AL 35953

GMC # AHUN250003

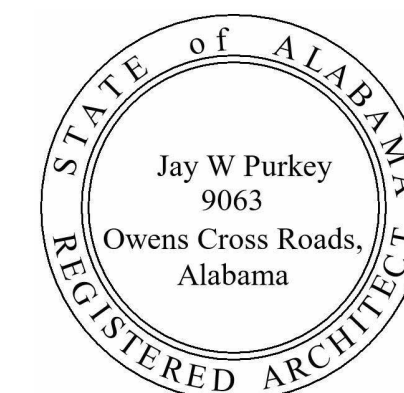

RED AR
01/09/2026
AF 40

A5.43




2/17/2026 11:14:36 AM TEMPLATE VERSION: 2025.1

6 AM


01/09/2026
A5.51
RAILING SCHEDULE & DETAILS

ASHVILLE FIRE STATION #2

- | ISSUE | DATE |
|-----------------------------|-----------|
| 100% CONSTRUCTION DOCUMENTS | 1/9/2026 |
| 2 ADDENDUM 5 | 2/12/2026 |
| | |
| | |
| | |
| | |
| | |
| DRAWN BY: | Author |

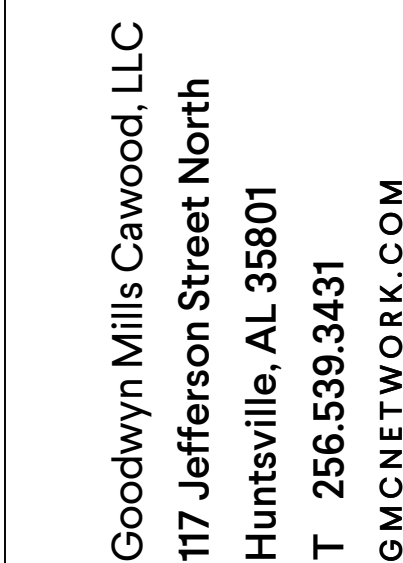



ISSUE	DATE
DOCUMENTS	1/9/2026
ADDENDUM 5	2/12/2026
DRAWN BY:	Author

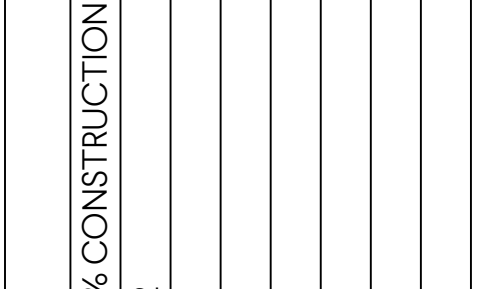


9



#2

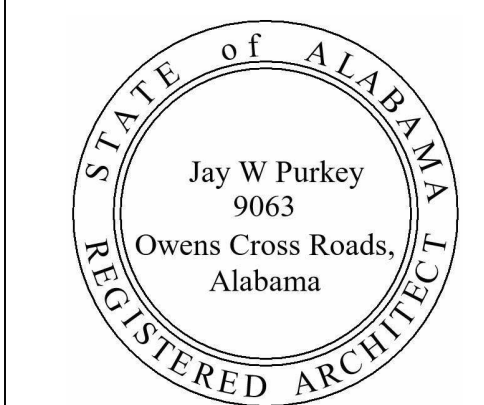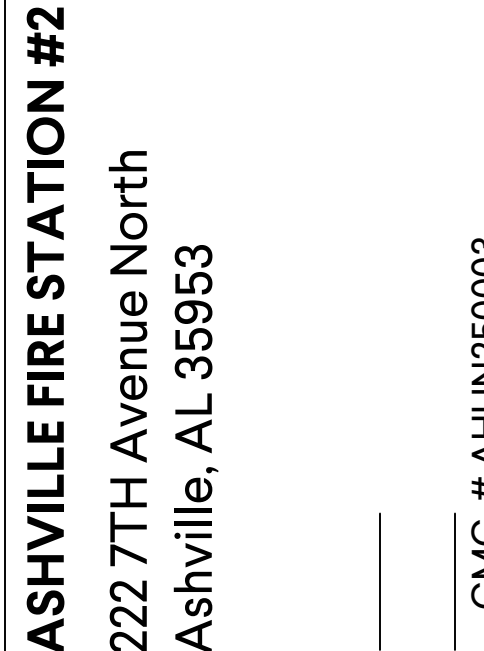

01/09/2026
A5.51
RAILING SCHEDULE & DETAILS

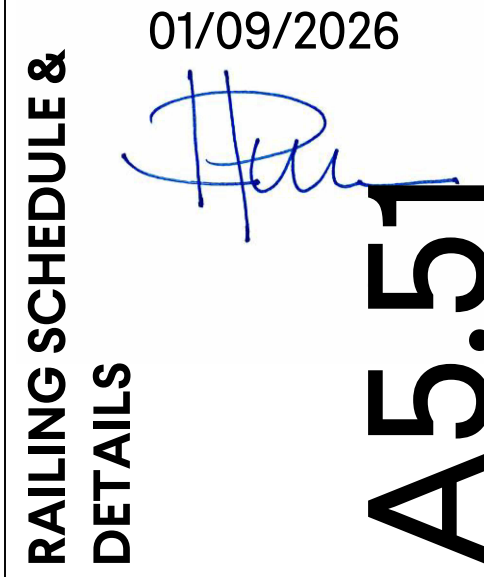

RAILING SC DETAILS




RAILING SC DETAILS


K
J
H
G
F
E
D
C
B
A

1		2		3		4		5											
DOOR SCHEDULE																			
LOCATION		SIZE			DOOR		FRAME			HARDWARE			DETAILS						
DOOR NUMBER	ROOM NAME	WIDTH	HT	THK	DOOR TYPE	MAT'L	GLASS OR LOUVER TYPE	FRAME TYPE	MAT'L	GLASS TYPE	HARDWARE SET NO.	ELEC. COORD.			HEAD	JAMB	SILL	FIRE RATING	NUMBERED NOTES
												HOLD OPEN	FIRE ALARM INTERFACE	ACCESS CONTROL					
	PLATFORM	2'-6"	2'-6"	13/8"	F	WD													
100A	LOBBY	6'-0"	8'-0"	13/4"	FG2	HM	IG3	F13	HM										02
100B	LOBBY	6'-0"	8'-0"	13/4"	FG2	HM	G1A	F13	HM									90 MIN	02
101	TRIAGE	4'-0"	7'-0"	13/4"	F	WD		F13	HM									90 MIN	
102	UNISEX TOILET	3'-0"	7'-0"	13/4"	F	WD		F1	HM									45 MIN	17, 21
103	OFFICE	3'-0"	7'-0"	13/4"	N4	WD		F1	HM	-								45 MIN	21
104	OFFICE	3'-0"	7'-0"	13/4"	N4	WD		F1	HM	-								45 MIN	21
105	OFFICE	3'-0"	7'-0"	13/4"	F	HM		F13	HM	-								45 MIN	20, 21
106	WATCH OFFICE	3'-0"	7'-0"	13/4"	N4	WD		F1	HM	-								45 MIN	21
107	FIRE RISER	3'-0"	7'-0"	13/4"	F	HM		F13	HM										
108	IT/ELECT.	3'-0"	7'-0"	13/4"	F	WD		F13	HM									90 MIN	
109	CORRIDOR	3'-0"	7'-0"	13/4"	N4	HM		F13	HM										
110A	CORRIDOR	3'-0"	7'-0"	13/4"	N4	WD	G1	F1	HM									45 MIN	21
110B	TRAINING	3'-0"	7'-0"	13/4"	F	HM	G1A	F13	HM										
111	A/V & STORAGE	3'-0"	7'-0"	13/4"	F	WD		F1	HM										
112A	FITNESS	3'-0"	7'-0"	13/4"	HG	WD	G1A	F1	HM									45 MIN	21
112B	FITNESS	8'-0"	10'-0"	3/4"	OT														30
113	EMS STORAGE	3'-0"	7'-0"	13/4"	F	WD		F13	HM									45 MIN	21
114	GEAR ROOM	3'-0"	7'-0"	13/4"	N4	HM		F13	HM									45 MIN	21
115	UNISEX TOILET	3'-0"	7'-0"	13/4"	F	WD		F13	HM									45 MIN	17, 21
116	DECON AREA	3'-0"	7'-0"	13/4"	N4	HM		F13	HM									45 MIN	21, 31
117	SHOWER ROOM	3'-0"	7'-0"	13/4"	L	HM	L2 HM	F1	HM	-									31
118A	APPARATUS BAY	3'-0"	7'-0"	13/4"	N4	HM		F13	HM									45 MIN	21, 29
118B	APPARATUS BAY	3'-0"	7'-0"	13/4"	N4	HM		F13	HM									45 MIN	21, 29
118C	APPARATUS BAY	3'-0"	7'-0"	13/4"	F	HM		F13	HM										
118D	APPARATUS BAY	3'-0"	7'-0"	13/4"	F	HM		F13	HM										
118E	APPARATUS BAY	11'-10"	13'-11"	1 1/2"	GT														
118F	APPARATUS BAY	11'-10"	13'-11"	1 1/2"	GT														30
118G	APPARATUS BAY	11'-10"	13'-11"	1 1/2"	GT														30
118H	APPARATUS BAY	11'-10"	13'-11"	1 1/2"	GT														30
118I	APPARATUS BAY	11'-10"	13'-11"	1 1/2"	GT														30
118J	APPARATUS BAY	11'-10"	13'-11"	1 1/2"	GT														30
119	JAN.	3'-0"	7'-0"	13/4"	F	WD		F13	HM										
200	CORRIDOR	3'-0"	7'-0"	13/4"	F	WD		F13	HM									90 MIN	
203	STORAGE W/ LOCKERS	3'-0"	7'-0"	13/4"	F	WD		F1	HM									45 MIN	21
204	BUNK ROOM 1	3'-0"	7'-0"	13/4"	F	WD		F1	HM									45 MIN	16, 21, 29
205	BUNK ROOM 2	3'-0"	7'-0"	13/4"	F	WD		F1	HM									45 MIN	16, 21, 29
206	BUNK ROOM 3	3'-0"	7'-0"	13/4"	F	WD		F1	HM									45 MIN	16, 21, 29
207	BUNK ROOM 4	3'-0"	7'-0"	13/4"	F	WD		F1	HM									45 MIN	16, 21, 29
208	BUNK ROOM 5	3'-0"	7'-0"	13/4"	F	WD		F1	HM									45 MIN	16, 21, 29
209	BUNK ROOM 6	3'-0"	7'-0"	13/4"	F	WD		F1	HM									45 MIN	16, 21, 29
210	BUNK ROOM 7	3'-0"	7'-0"	13/4"	F	WD		F1	HM									45 MIN	16, 21, 29
211	IT/ELECT.	3'-0"	7'-0"	13/4"	F	WD		F1	HM									45 MIN	21
212A	CORRIDOR	3'-0"	7'-0"	13/4"	N4	WD		F1	HM	-								45 MIN	21
212B	CORRIDOR	3'-0"	7'-0"	13/4"	N4	WD		F1	HM	-								45 MIN	21
213	OFFICE/FLEX SPACE	3'-0"	7'-0"	13/4"	N4	WD		F1	HM	-								45 MIN	21
214	STORAGE	2'-6"	6'-8"	13/4"	F	WD		F1	HM										
215	PANTRY	2'-6"	7'-0"	13/4"	FL	WD	WD	F1	HM										
216	PANTRY	2'-6"	7'-0"	13/4"	FL	WD	WD	F1	HM										
217	PANTRY	2'-6"	7'-0"	13/4"	FL	WD	WD	F1	HM										
218	STORAGE	3'-0"	7'-0"	13/4"	F	WD		F1	HM									45 MIN	21
219	RESTROOM 1	3'-0"	7'-0"	13/4"	F	WD		F1	HM									45 MIN	17, 21
220	RESTROOM 2	3'-0"	7'-0"	13/4"	F	WD		F1	HM									45 MIN	17, 21
221	RESTROOM 3	3'-0"	7'-0"	13/4"	F	WD		F1	HM									45 MIN	17, 21
222	LAUNDRY	3'-0"	7'-0"	13/4"	F	WD		F1	HM									45 MIN	21, 29
223	RESTROOM 4	3'-0"	7'-0"	13/4"	F	WD		F1	HM									45 MIN	17, 21
224	STORAGE	3'-0"	7'-0"	13/4"	L	HM	L2 HM	F1	HM	-									21
225	STORAGE	3'-0"	7'-0"	13/4"	L	HM	L2 HM	F1	HM	-									21
226	STORAGE	2'-0"	2'-0"	13/8"	F	WD													
ST1A	CORRIDOR	3'-0"	7'-0"	13/4"	F	WD		F1	HM									45 MIN	
ST1B	STAIRWELL	3'-0"	7'-0"	13/4"	N4	WD		F1	HM									45 MIN	
ST2A	CORRIDOR	3'-0"	7'-0"	13/4"	N4	WD		F1	HM									45 MIN	
ST2B	STAIRWELL	3'-0"	7'-0"	13/4"	N4	HM		F13	HM									90 MIN	
ST2C	STAIRWELL	3'-0"	7'-0"	13/4"	N4	WD		F1	HM									45 MIN	
ST2D		3'-0"	7'-0"	13/4"	N4	HM		F13	HM									45 MIN	


DOOR TYPES - WOOD + HOLLOW METAL SWING DOORS

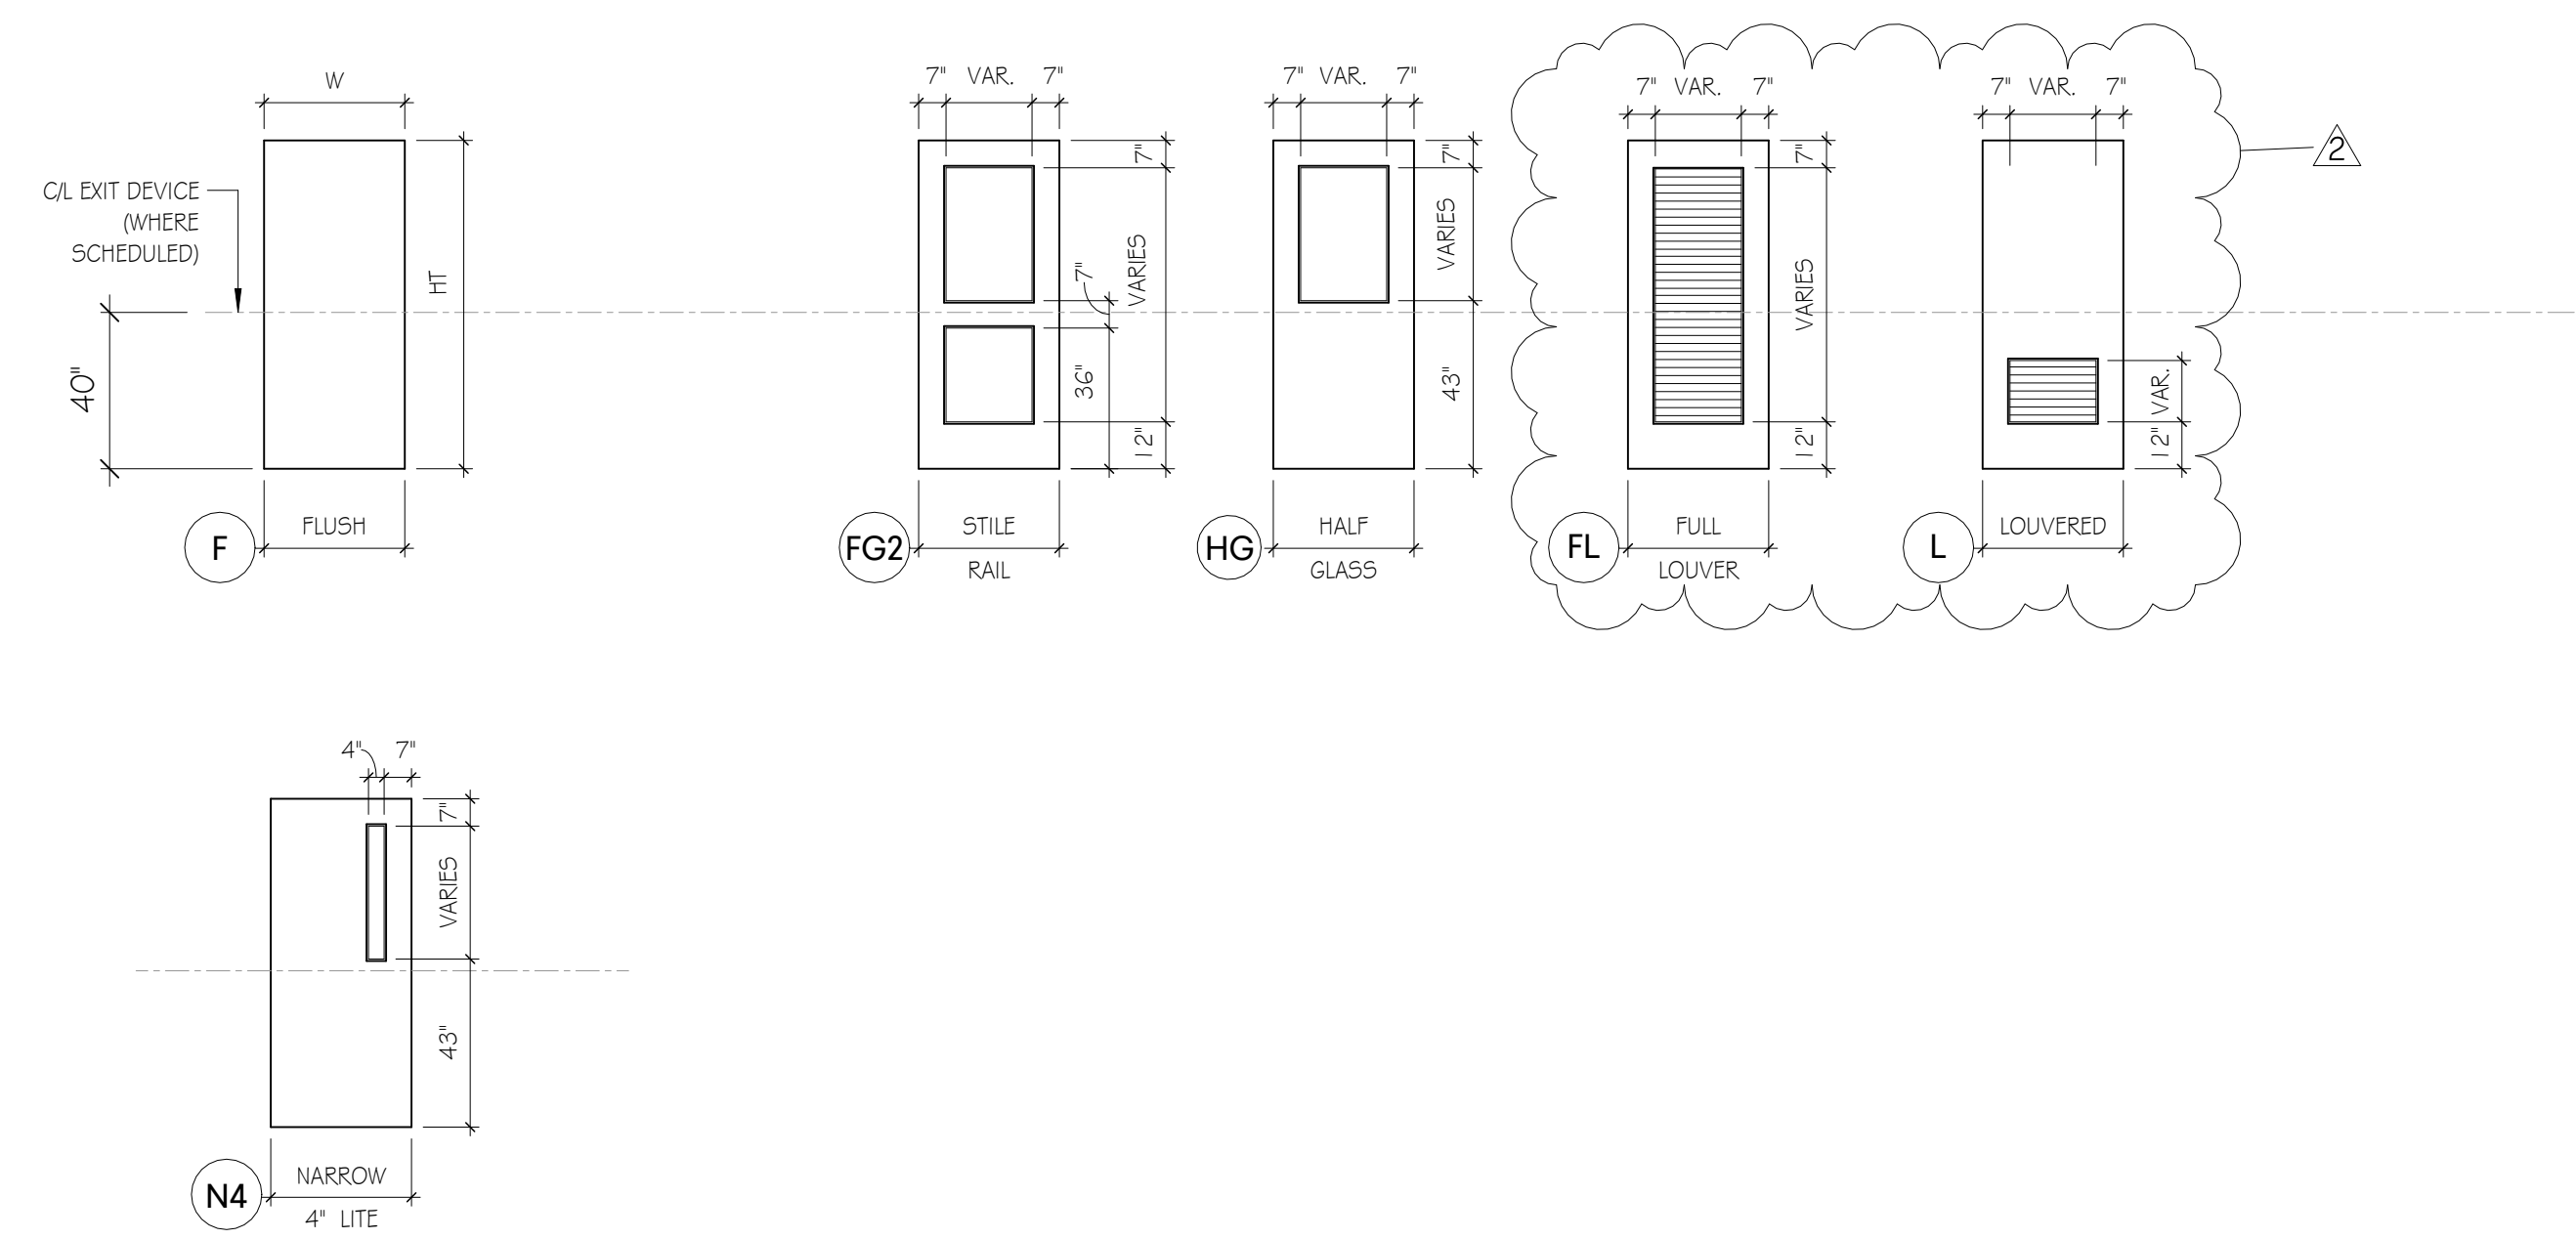


FRAME TYPES - HOLLOW METAL

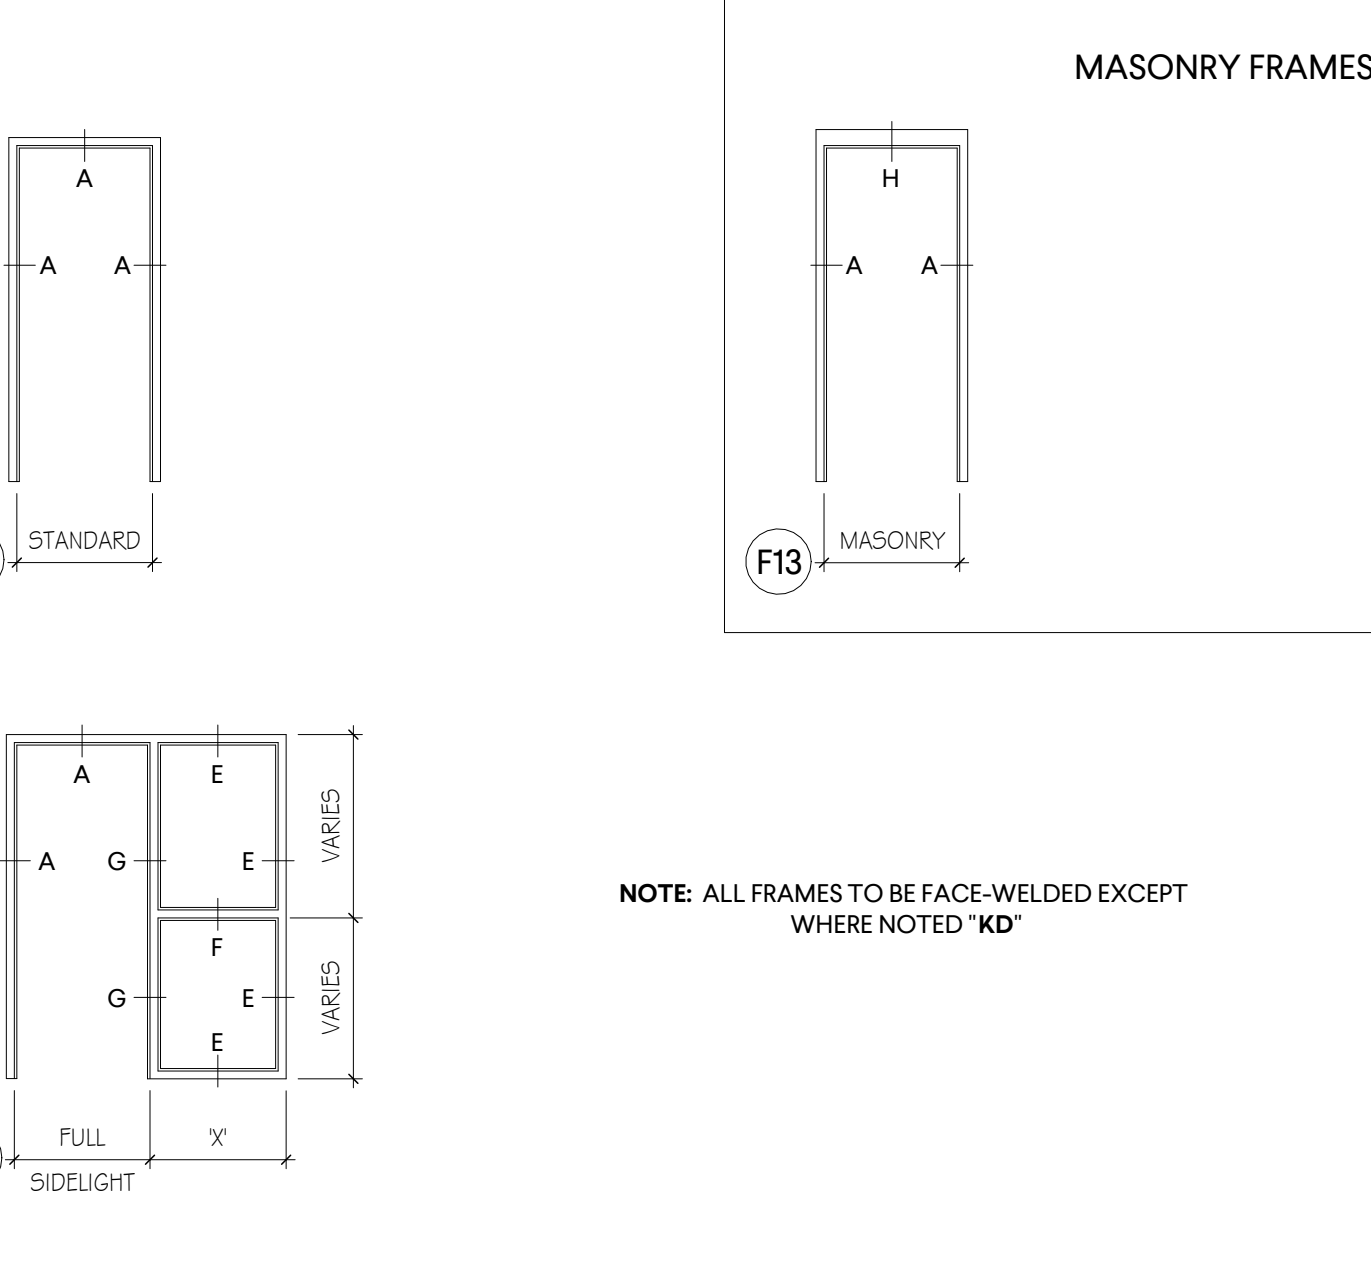

DOOR TYPES - SPECIALTY DOORS

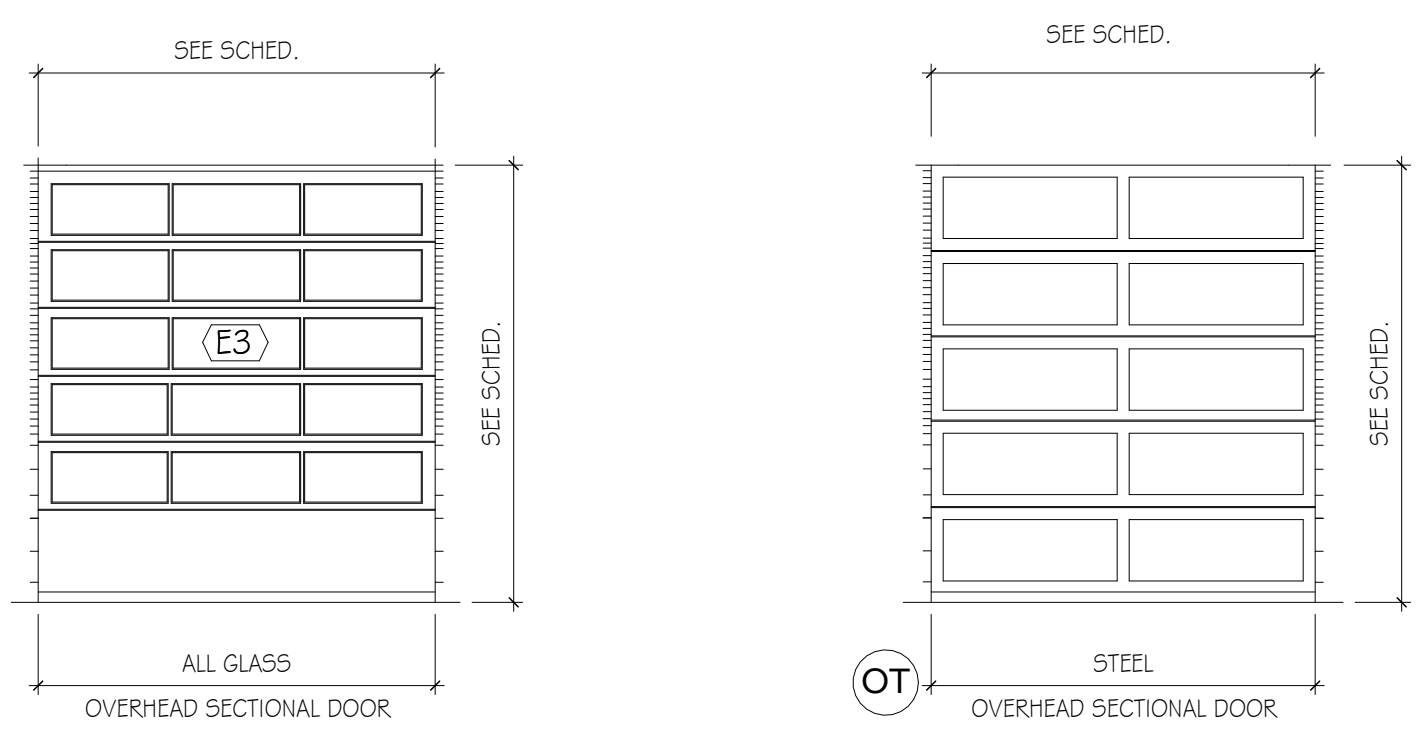

FRAME PROFILES

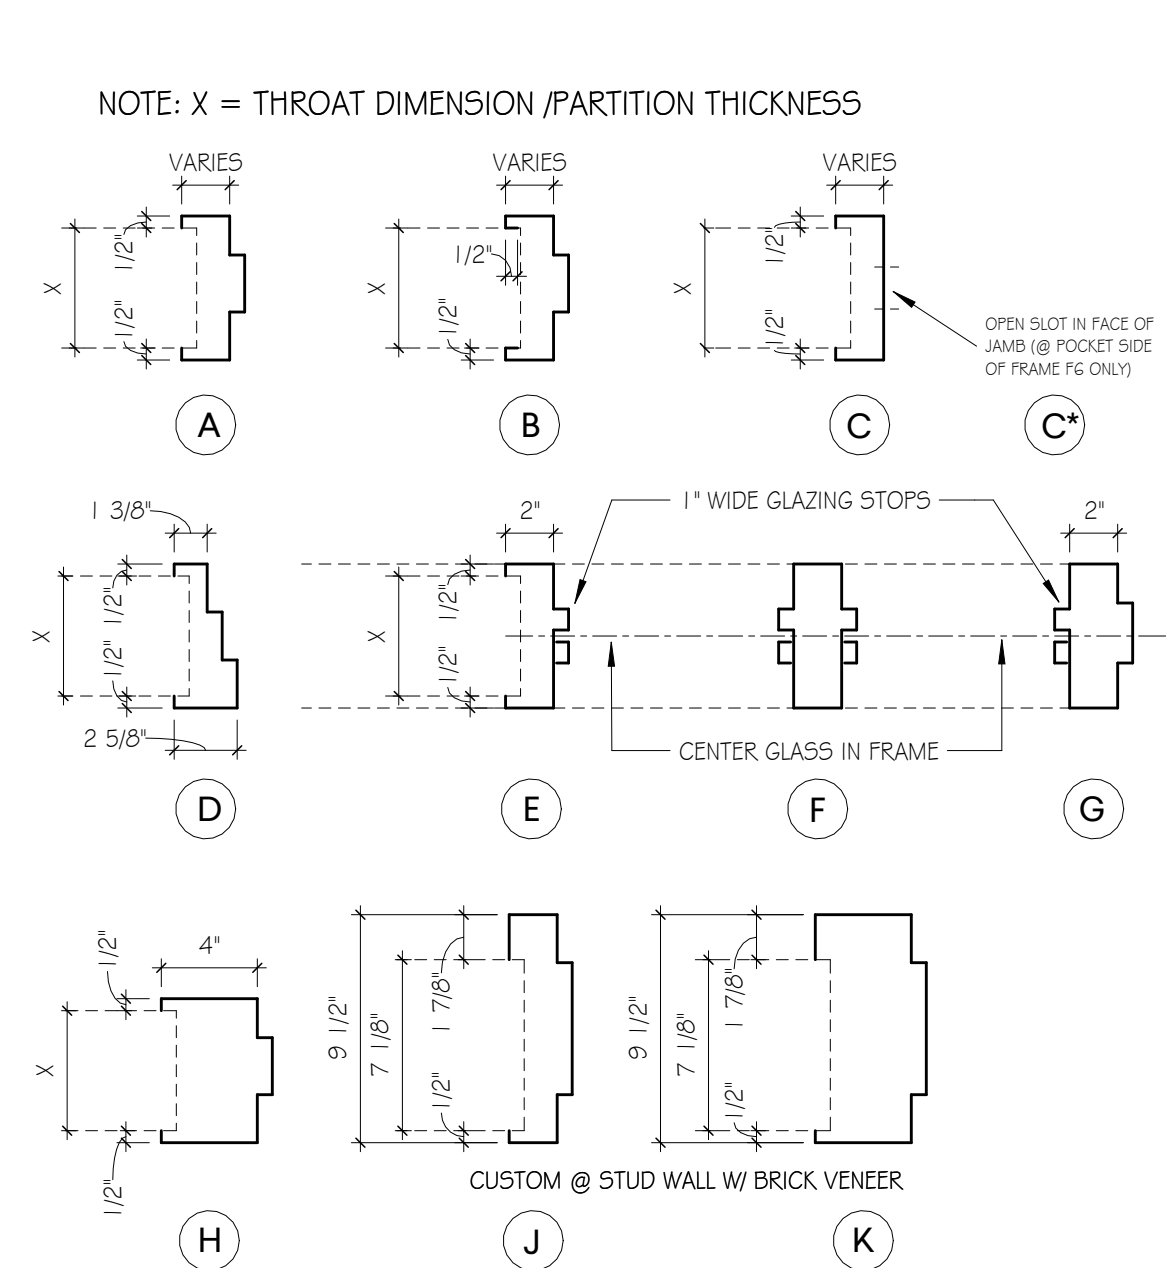

DOOR NUMBERED NOTES

- MAGNETIC HOLD-OPEN DEVICES
- AUTOMATIC DOOR OPERATOR, SEE SPECIFICATION 08 71 00
- AUTOMATIC ENTRANCE DOORS, SEE SPECIFICATIONS
- ALUMINUM-FRAMED ENTRANCE DOORS, SEE SPECIFICATIONS
- ALL-GLASS ENTRANCE DOORS, SEE SPECIFICATIONS
- ALUMINUM-FRAMED IC/CCU DOOR, SEE SPECIFICATIONS
- SLIDING IC/CCU DOOR, SEE SPECIFICATIONS
- SLIDING EXAM ROOM DOOR, SEE SPECIFICATIONS
- OVERHEAD COILING DOOR, SEE SPECIFICATIONS
- OVERHEAD COILING GRILLE, SEE SPECIFICATIONS
- LEAD-LINED DOOR AND FRAME, SEE SPECIFICATIONS 08 14 16 & 13 4900
- RF DOOR TO BE PROVIDED COMPLETE WITH HARDWARE BY RF SHIELDING VENDOR
- INTEGRAL BLINDS BETWEEN 2 PANES ULTRACLEAR GLASS (UPPER LITES ONLY)
- PROVIDE OPAQUE FILM AT DOOR GLAZING
- THERMAL RATED (INSULATED) ASSEMBLY
- SOUND RATED DOOR ASSEMBLY. MATCH RATING OF PARTITION IN WHICH LOCATED
- PRIVACY LOCK WITH OCCUPANCY INDICATOR
- EGRESS - EXIT ONLY DOOR
- MECHANICAL KEYPAD LOCK-SEE SPECIFICATION 08 71 00
- HEAVY-DUTY DOOR, SHALL BE 1 4 ga. FRAME AND 1 4 ga. HM DOOR
- PROVIDE SMOKE SEALS AND POSITIVE LATCHING
- PROVIDE POSITIVE LATCHING & LOCKSET, SEE HARDWARE SCHEDULE FOR FUNCTION
- PROVIDE OVERALL DOOR WIDTH AS REQD FOR CLEAR DOOR OPNG TO BE 36\"/>


DOOR GENERAL NOTES

- 1) GENERAL:
A. DOOR AND/OR FRAME CONSTRUCTION SHALL BE AS SPECIFIED UNLESS NOTED OTHERWISE.
B. ALL TYPES OF DOORS ARE REPRESENTED IN THIS SCHEDULE FOR CONVENIENCE. WHERE MORE DESCRIPTIVE INFORMATION MAY BE LOCATED ELSEWHERE, NOTATION IS MADE IN THE NUMBERED NOTES COLUMN. (E.G. ALUMINUM FRAMED ENTRANCE DOORS. SEE SPECIFICATIONS)
- 2) MATERIAL AND FINISH:
A. MATERIALS AND FINISHES INDICATED ON THE SCHEDULE ARE AS FOLLOWS:
- | | |
|--------|-------------------------------------|
| HM | HOLLOW METAL |
| ST | STEEL |
| STS | STEEL / STAINLESS OR STAINLESS CLAD |
| WD | SOLID CORE WOOD |
| WD/PL | WOOD / PLASTIC LAMINATE FACED |
| WD/IR | WOOD / IMPACT-RESISTANT VINYL-FACED |
| AL | ALUMINUM |
| GL | GLAZING GLASS |
| PREFIN | PREFINISHED (OR FACTORY FINISHED) |
| PNT | PAINTED |
| STN | STAINED |
- 3) GLASS:
A. GLASS TYPES INDICATED ON THE SCHEDULE ARE AS FOLLOWS (SEE SPECIFICATION SECTIONS 06 8000 'GLAZING' & 13 4900 'RADIATION PROTECTION'):
- MONOLITHIC:
G1 6.0mm CLEAR, TEMPERED (INCREASE TO 1 2.0mm TH. AT 2-SIDED GLAZING)
G1A 6.0mm CLEAR, HEAT STRENGTHENED
G2 6.0mm ULTRACLEAR, TEMPERED
G3 4.0mm(x2) ULTRACLEAR, TEMPERED, 2 LITES + INTEGRAL BLINDS
G4 7.5mm CLEAR, LAMINATED, INTERLAYER COLOR: CLEAR
G5 7.5mm ULTRACLEAR, LAMINATED, INTERLAYER COLOR: CLEAR
G6 7.5mm CLEAR, LAMINATED, INTERLAYER COLOR: ARCTIC SNOW
G7 8.0mm CLEAR, FIRE-RATED CERAMIC GLAZING, MATCH RATING OF OPENING
G8 12.5mm LEAD-BARIUM X-RAY SHIELDING GLASS (SEE SPECIFICATION 13 4900)
G9 VARIES SPECIALTY GLASS, (IF SCHEDULED, SEE SPECIFICATION 08 8000)
- INSULATING:
IG1 1 inch INSULATING, VISION LITE
IG2 1 inch INSULATING, SPANDREL LITE
IG3 1 5/16 in. INSULATING, LAMINATED, VISION LITE
IG4 1 5/16 in. INSULATING, LAMINATED, SPANDREL LITE
- 4) LOUVERS:
A. DOOR LOUVER TYPES INDICATION ON THE SCHEDULE ARE AS FOLLOWS:
L1 30\"/>

ASHVILLE FIRE STATION #2

222 7TH Avenue North
Ashville, AL 35953

DOOR SCHEDULE

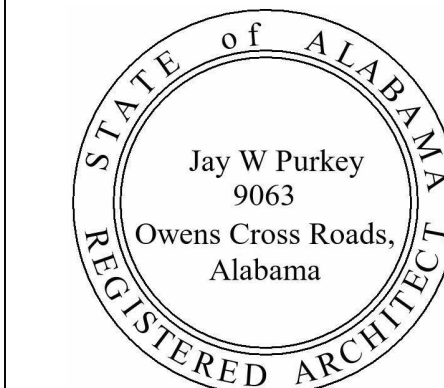

01/09/2026

[Signature]

A6.01

GMC # AHUN250003

GMC

Goodwyn Mills Cawood, LLC
117 Jefferson Street North
Huntsville, AL 35801
T 256.539.3431
GMCNETWORK.COM

100% CONSTRUCTION DOCUMENTS 1/9/2026
2 ADDENDUM 5/21/2026


ISSUE DATE

ED



JP

CHECKED BY:


DRAWN BY:

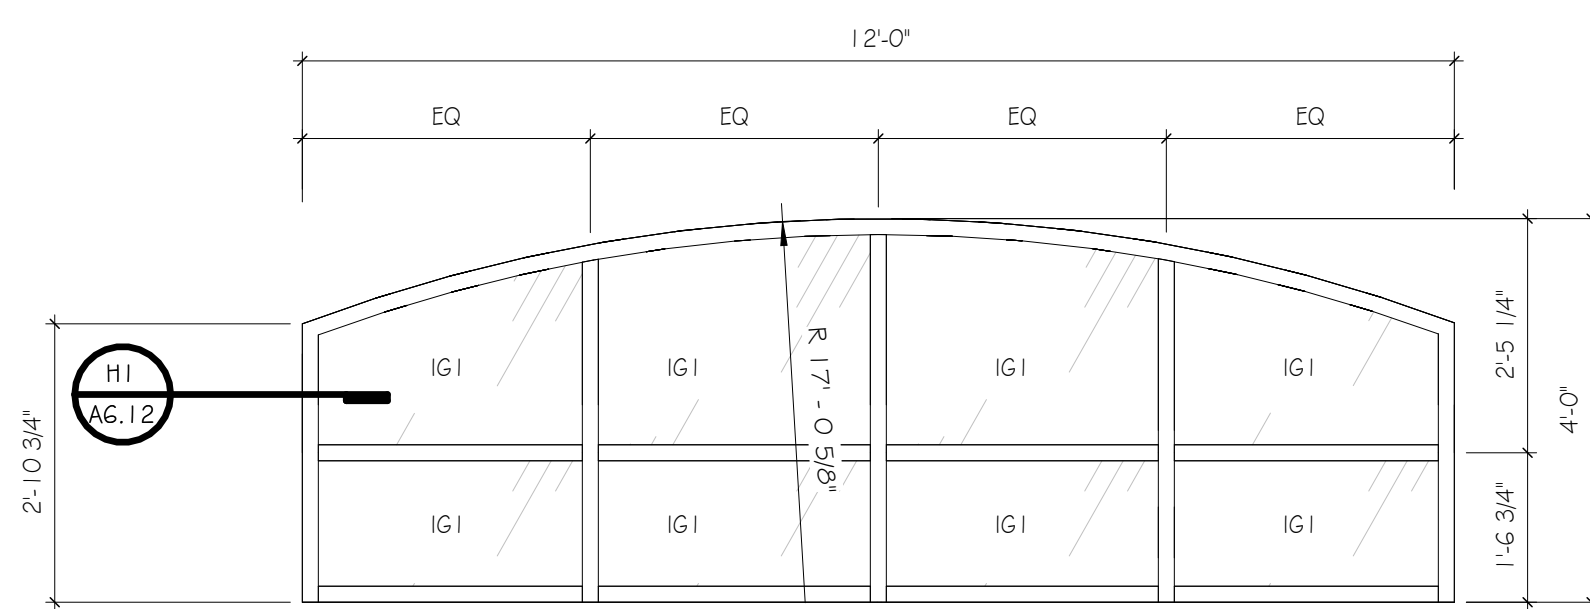


H1 SF1
SCALE: 1/2" = 1'-0"

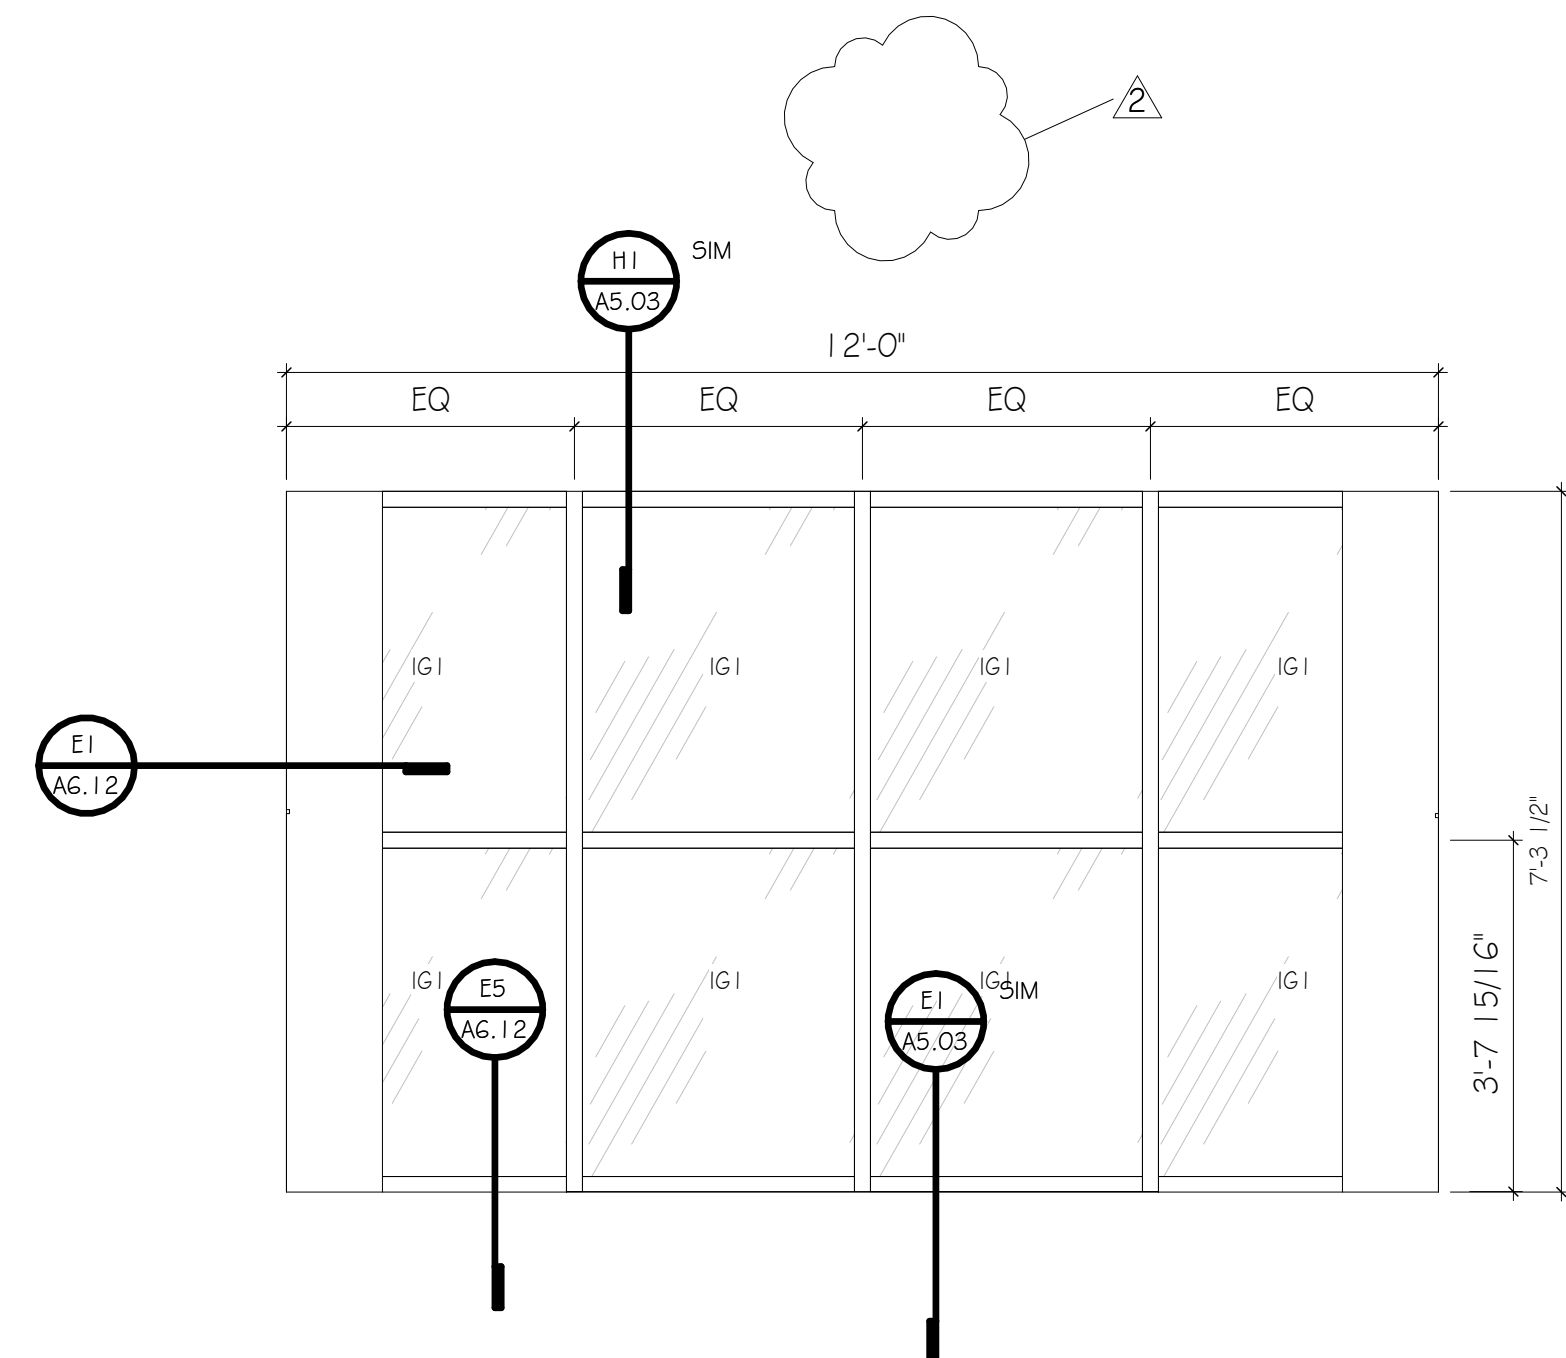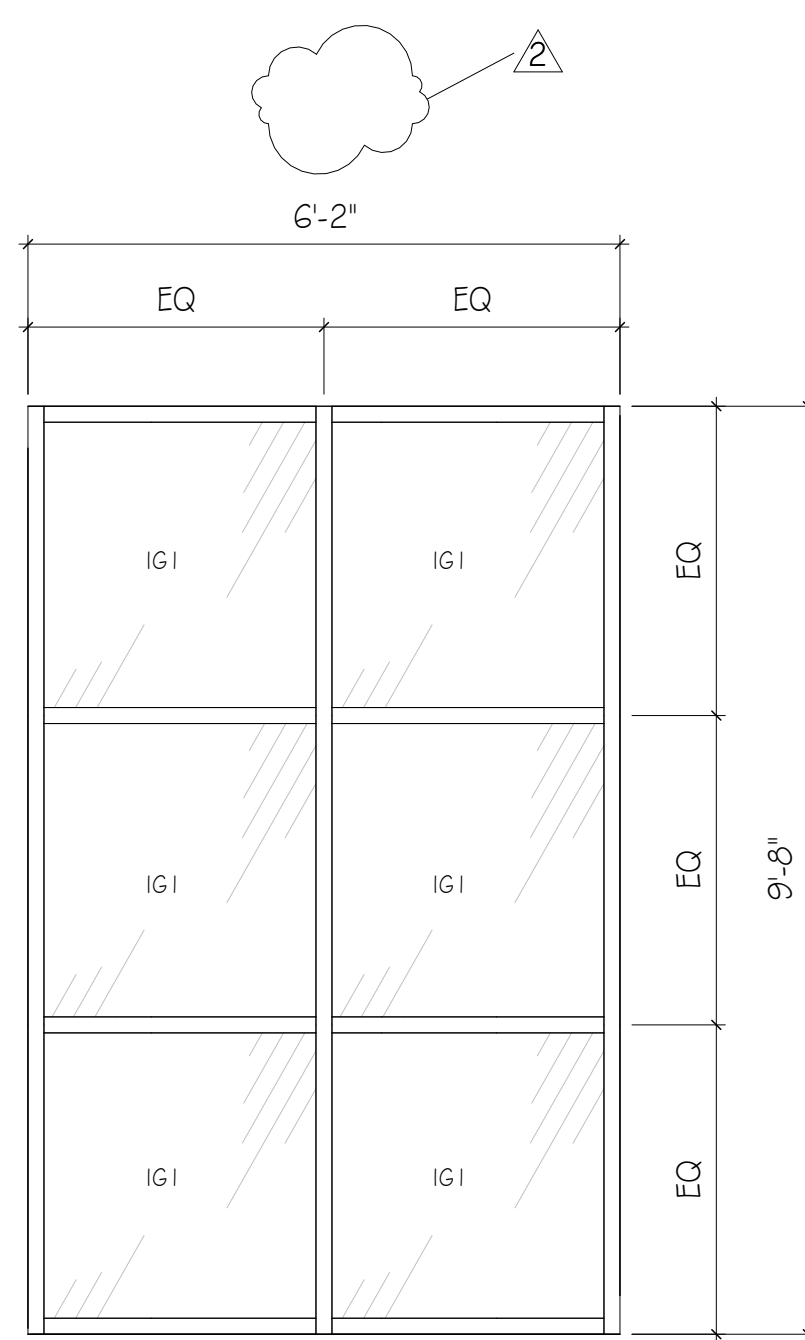


G7 SF3
SCALE: 1/2" = 1'-0"

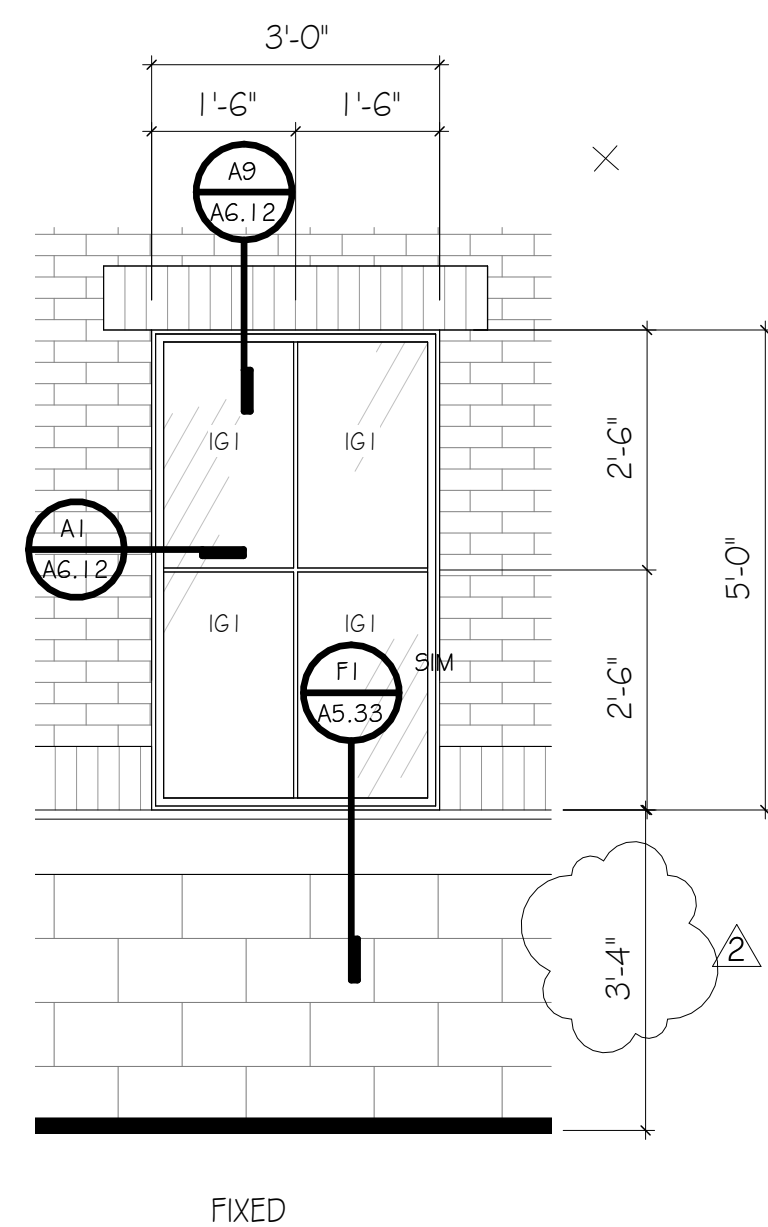


E1 W1
SCALE: 1/2" = 1'-0"

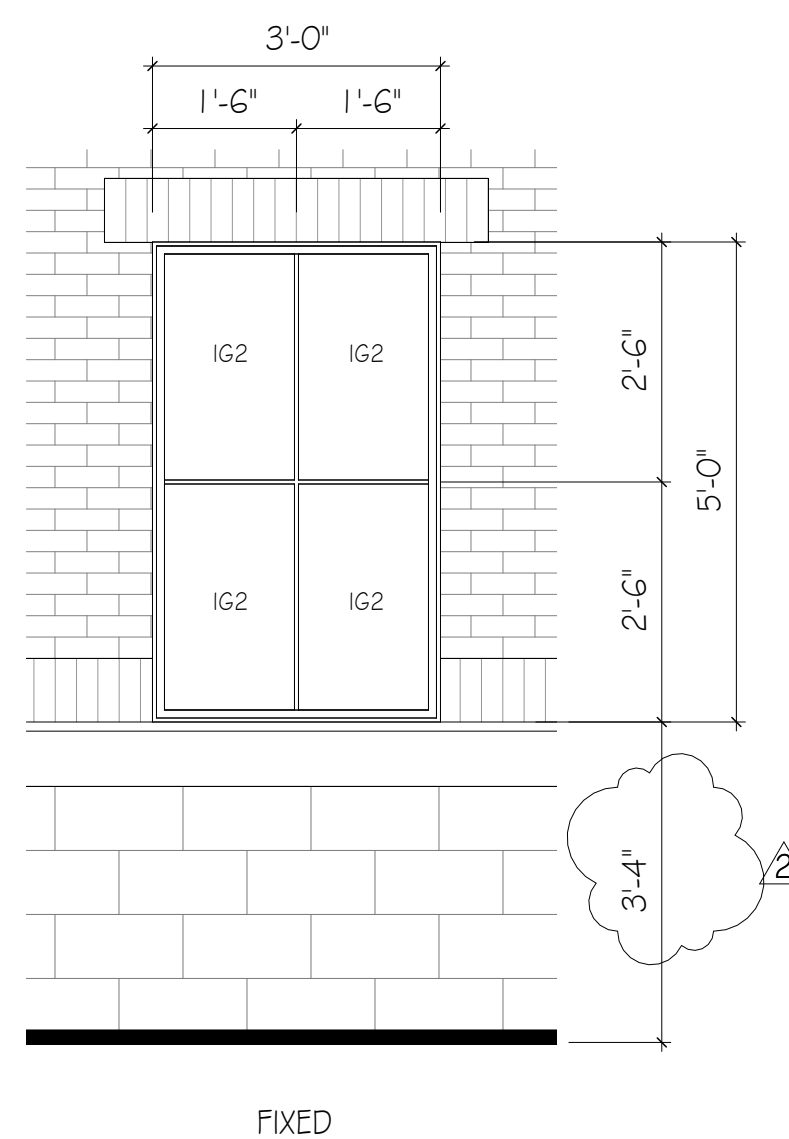

E3 W2
SCALE: 1/2" = 1'-0"

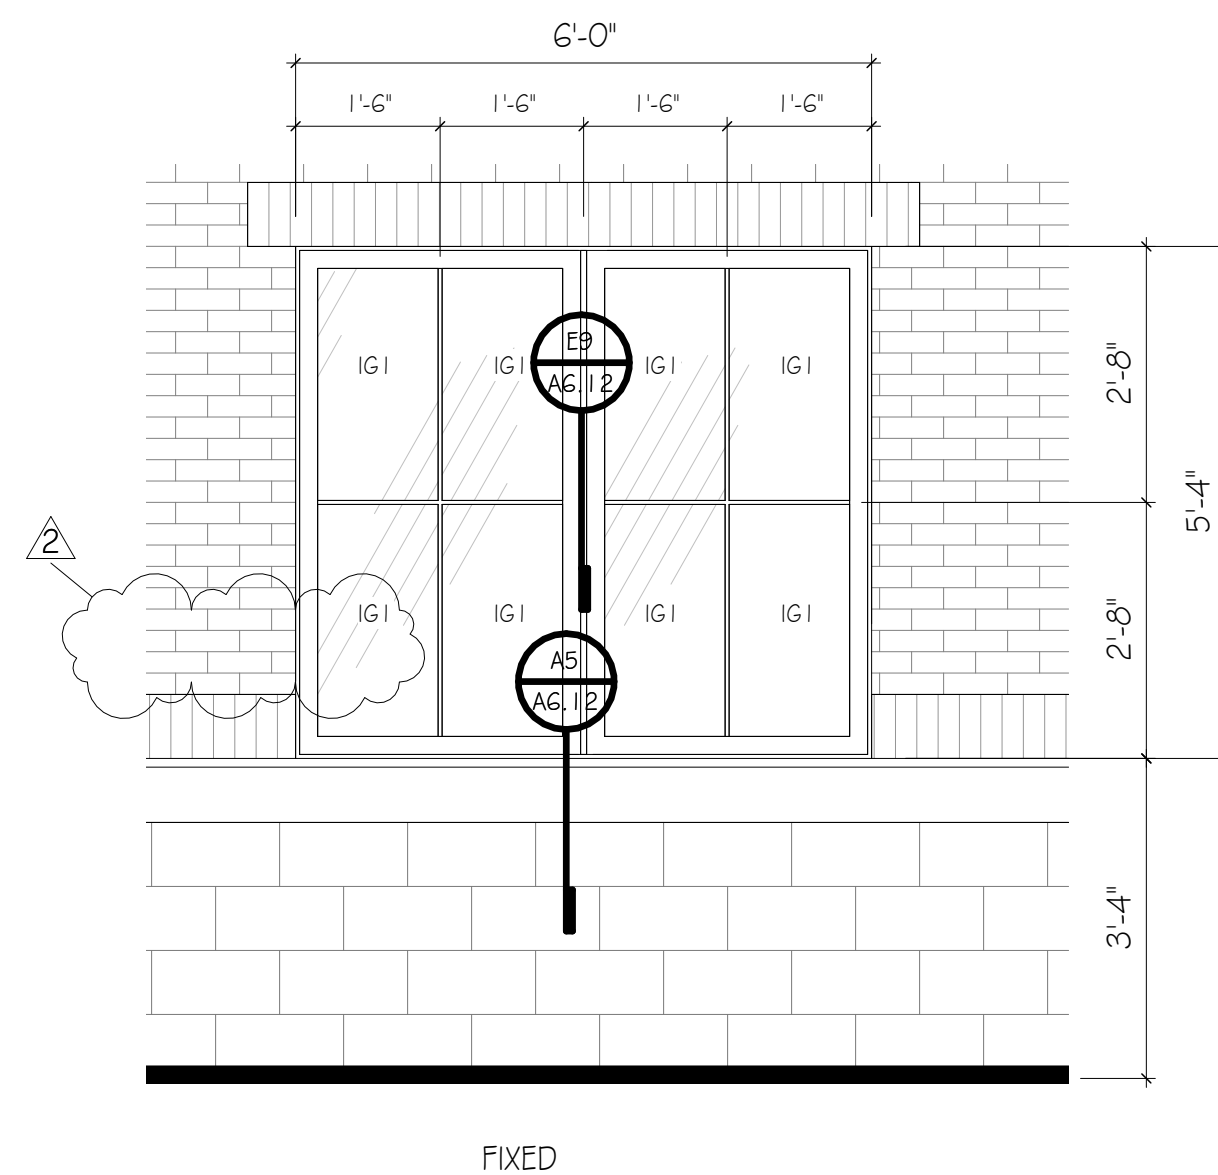


E5 W3
SCALE: 1/2" = 1'-0"

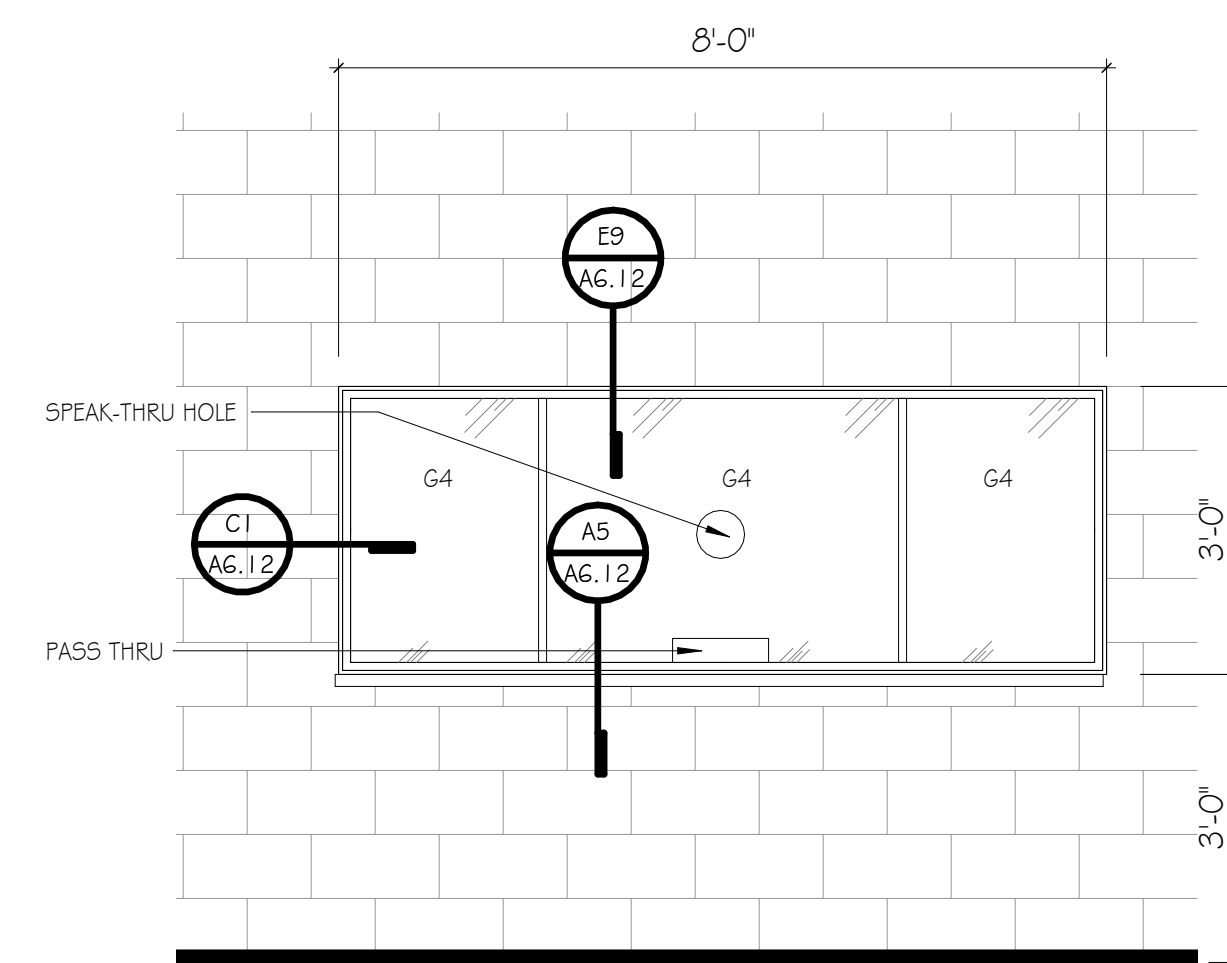

E8 W4
SCALE: 1/2" = 1'-0"

NOTE: RATED SERVICE WINDOW.

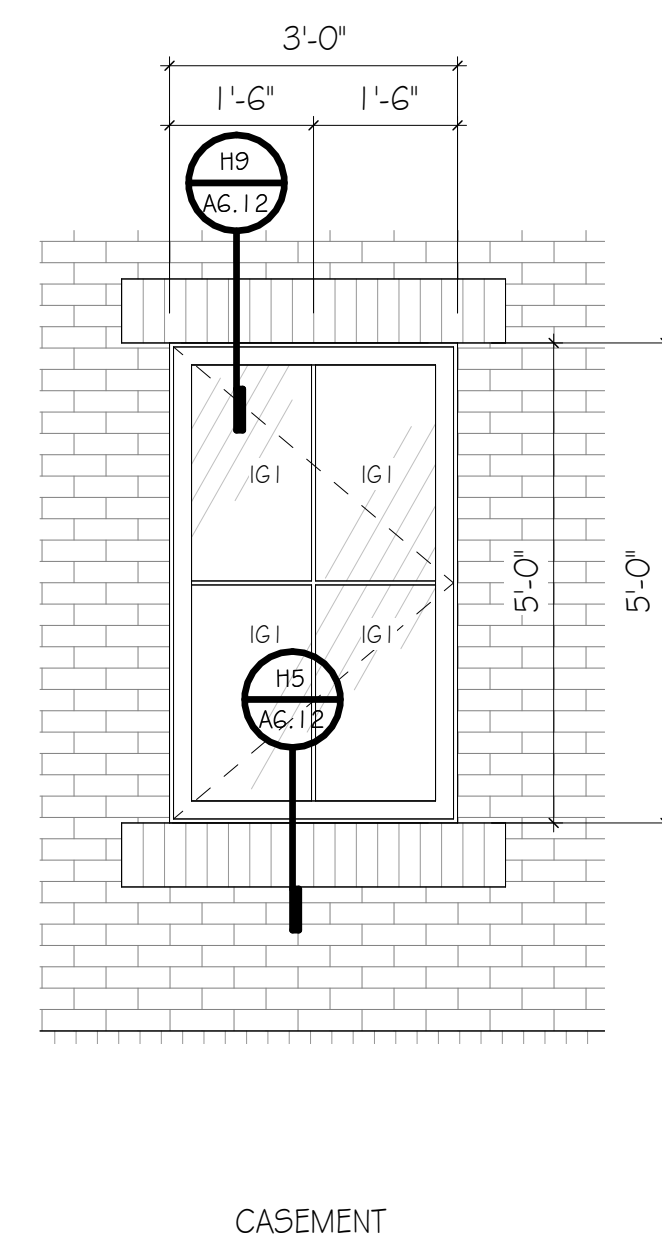

E11 W5 CASEMENT WINDOW

GLASS SCHEDULE


GLASS TYPES INDICATED ON THE SCHEDULE ARE AS FOLLOWS (SEE SPECIFICATION SECTIONS 088000 "GLAZING" & 134900 "RADIATION PROTECTION"):

MONOLITHIC:

G1	6.0mm	CLEAR, TEMPERED
G2	7.5mm	CLEAR, LAMINATED, INTERLAYER COLOR: CLEAR
G3	7.5mm	CLEAR, LAMINATED, INTERLAYER COLOR: ARCTIC SNOW
G4	8.0mm	CLEAR, FIRE-RATED CERAMIC GLAZING, MATCH RATING OF OPNG.
G5	4.0mm(x2)	ULTRACLEAR, TEMPERED, 2 LITES + INTEGRAL BUNDS
G6	12.5mm	SAFETY, LEAD BORATE GLASS, SEE SPECIFICATIONS
G7	12.5mm	SAFETY, LASER RATED, SEE SPECIFICATIONS

IG1 1 INCH	INSULATING, VISION LITE
IG2 1 INCH	INSULATING, SPANDREL LITE

SPECIALTY GLASS:
RG1 RF-SHIELDED GLASS AT MRI ROOM TO BE PROVIDED UNDER RF-SHIELDED ENCLOSURE PACKAGE

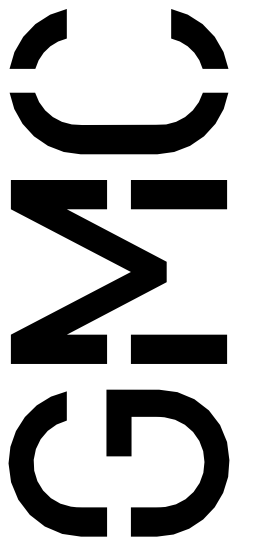


Goodwyn Mills Cawood, LLC
1117 Jefferson Street North
Huntsville, AL 35801
T 256.539.3431
GMCNETWORK.COM

	ISSUE	DATE
100% CONSTRUCTION DOCUMENTS		1/9/2026
2 ADDENDUM 5		5/7/2/2026
	DRAWN BY:	Author
	CHECKED BY:	Checker

ASHVILLE FIRE STATION #2

2227TH Avenue North
Ashville, AL 35953

GMC # AHUN250003

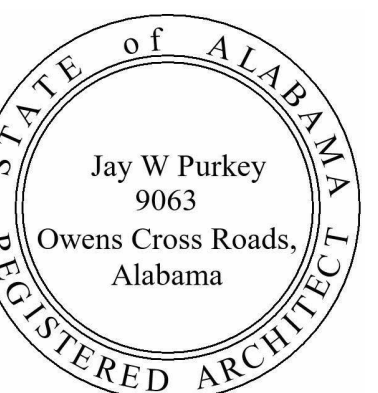

01/09/2026

GLAZING & LOUVER SCHEDULES

A6.11

