

FACILITIES DIVISION

ACCS FORM:

NOTICE OF UPCOMING PROJECT

GMC

Goodwyn Mills Cawood



CALHOUN
COMMUNITY COLLEGE

PROJECT NAME: Diesel Alignment Building

ACCS PROJECT #: 2026 031 CCC

NOTICE ISSUE DATE: 07/10/2026

Calhoun Community College

is pursuing a project to:

construct metal building for the Diesel Technical Program.

This notice is being given to provide advance notice to contractors and provide general information about the project.

THIS PROJECT CONSISTS OF THE FOLLOWING (CHECK ALL THAT APPLY):

- | | | |
|--|---|--|
| ☒ New Construction | ☒ Electrical | ☐ Life Safety |
| ☐ Mechanical Systems | ☐ Landscaping | ☒ Pavement |
| ☒ Seismic and Structural | ☒ ADA Compliance | ☐ Demolition |
| ☐ Hazardous Materials | ☒ Sitework | ☒ Roofing |
| ☐ Information Technology | ☐ Addition | ☐ Security |
| ☐ Renovation | ☒ Plumbing | ☒ Concrete |

ANTICIPATED BUDGET RANGE:

- ☒ Less than \$1M ☐ \$1M to \$5M ☐ \$5M to \$10M ☐ \$10M to \$20M ☐ Over \$20M

SCOPE OF WORK:

Construction of a 40x60 metal building for alignment machine for the Diesel Technical Program.

THE ANTICIPATED SCHEDULE IS:

Bid Documents available:	08/06/2026	Pre-Bid Meeting:	08/11/2026
Bid Opening:	08/20/2026	Anticipated start of construction is:	4th Qtr 2026
Expected construction duration:	4 Months		

All questions/RFIs should be directed to:

Name: Kayla Thomas	Email: kayla.thomas@gmcnetwork.com	Phone: (205) 879-4462
Name: Jeffrey Parnell	Email: jeffrey.parnell@gmcnetwork.com	Phone: (256) 539-3431


The plans will be made available through: GMC

We hope you are interested in this project. Please send an email to the above recipients to confirm your interest and for plan distribution.

ATTACHMENTS:

- ☒ Schematic Design
☐ Project Rendering

VER:10112024

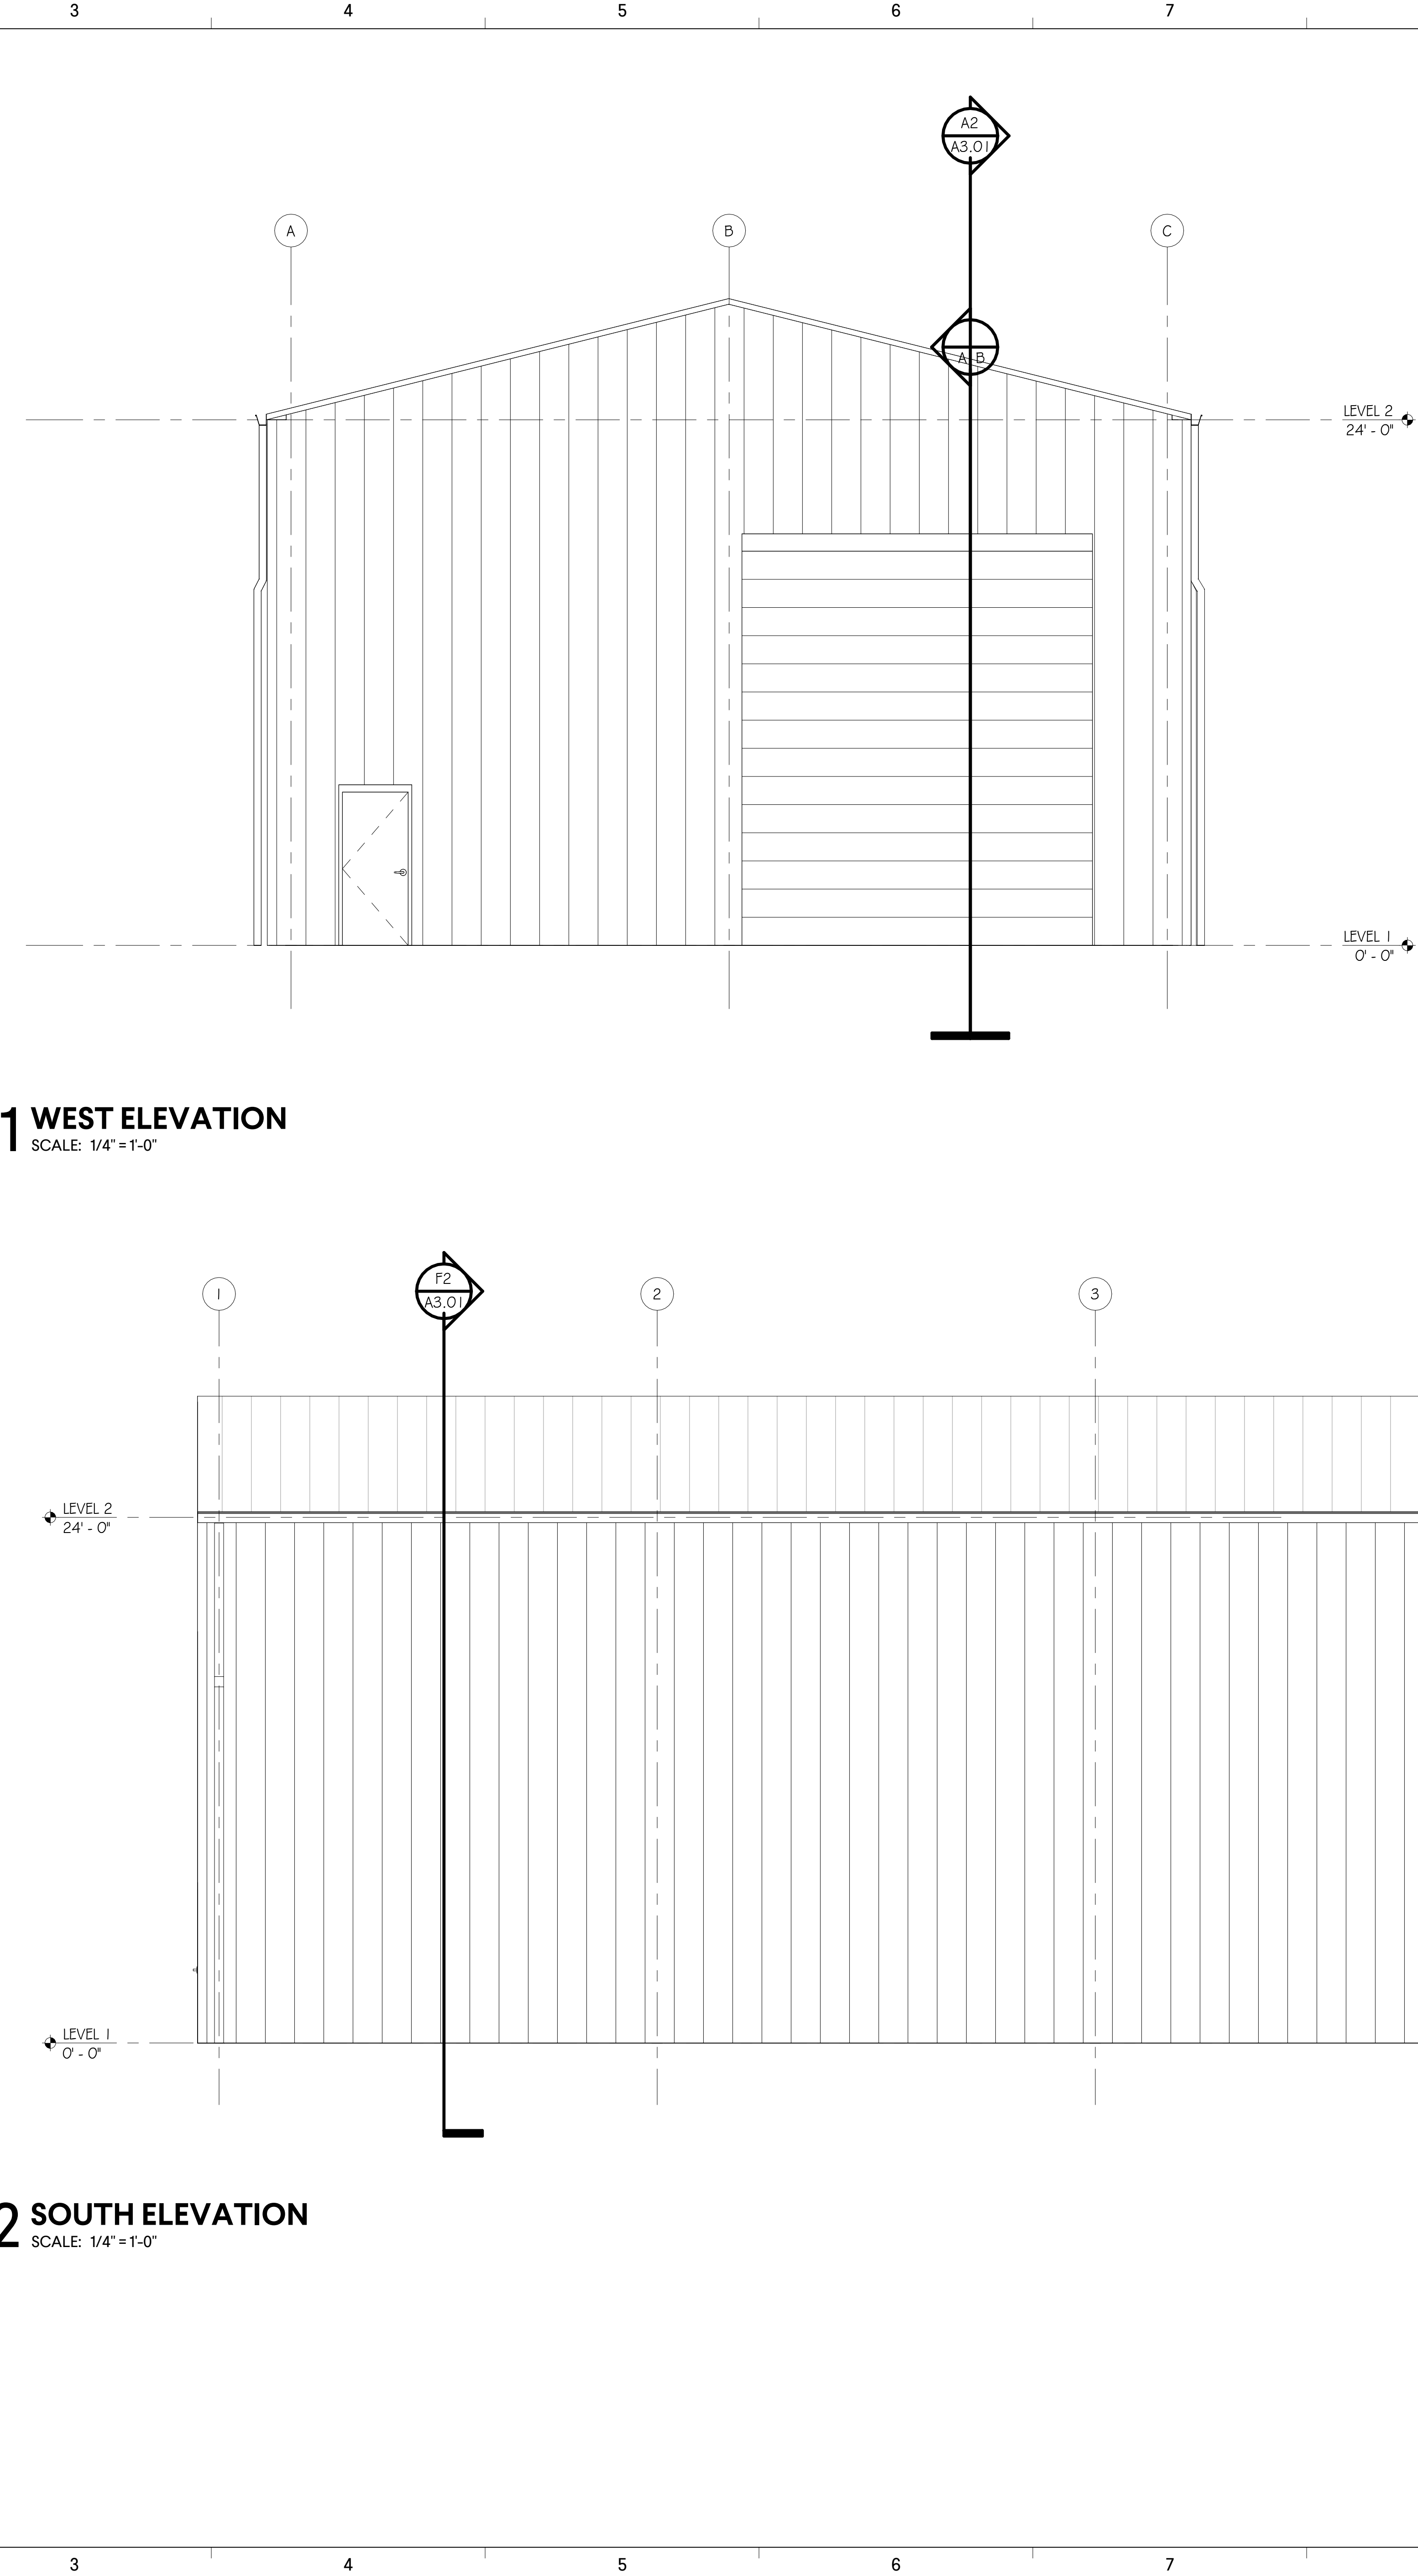


3

1 WEST ELEVATION
SCALE: 1/4" = 1'-0"

2 SOUTH ELEVATION
SCALE: 1/4" = 1'-0"

3

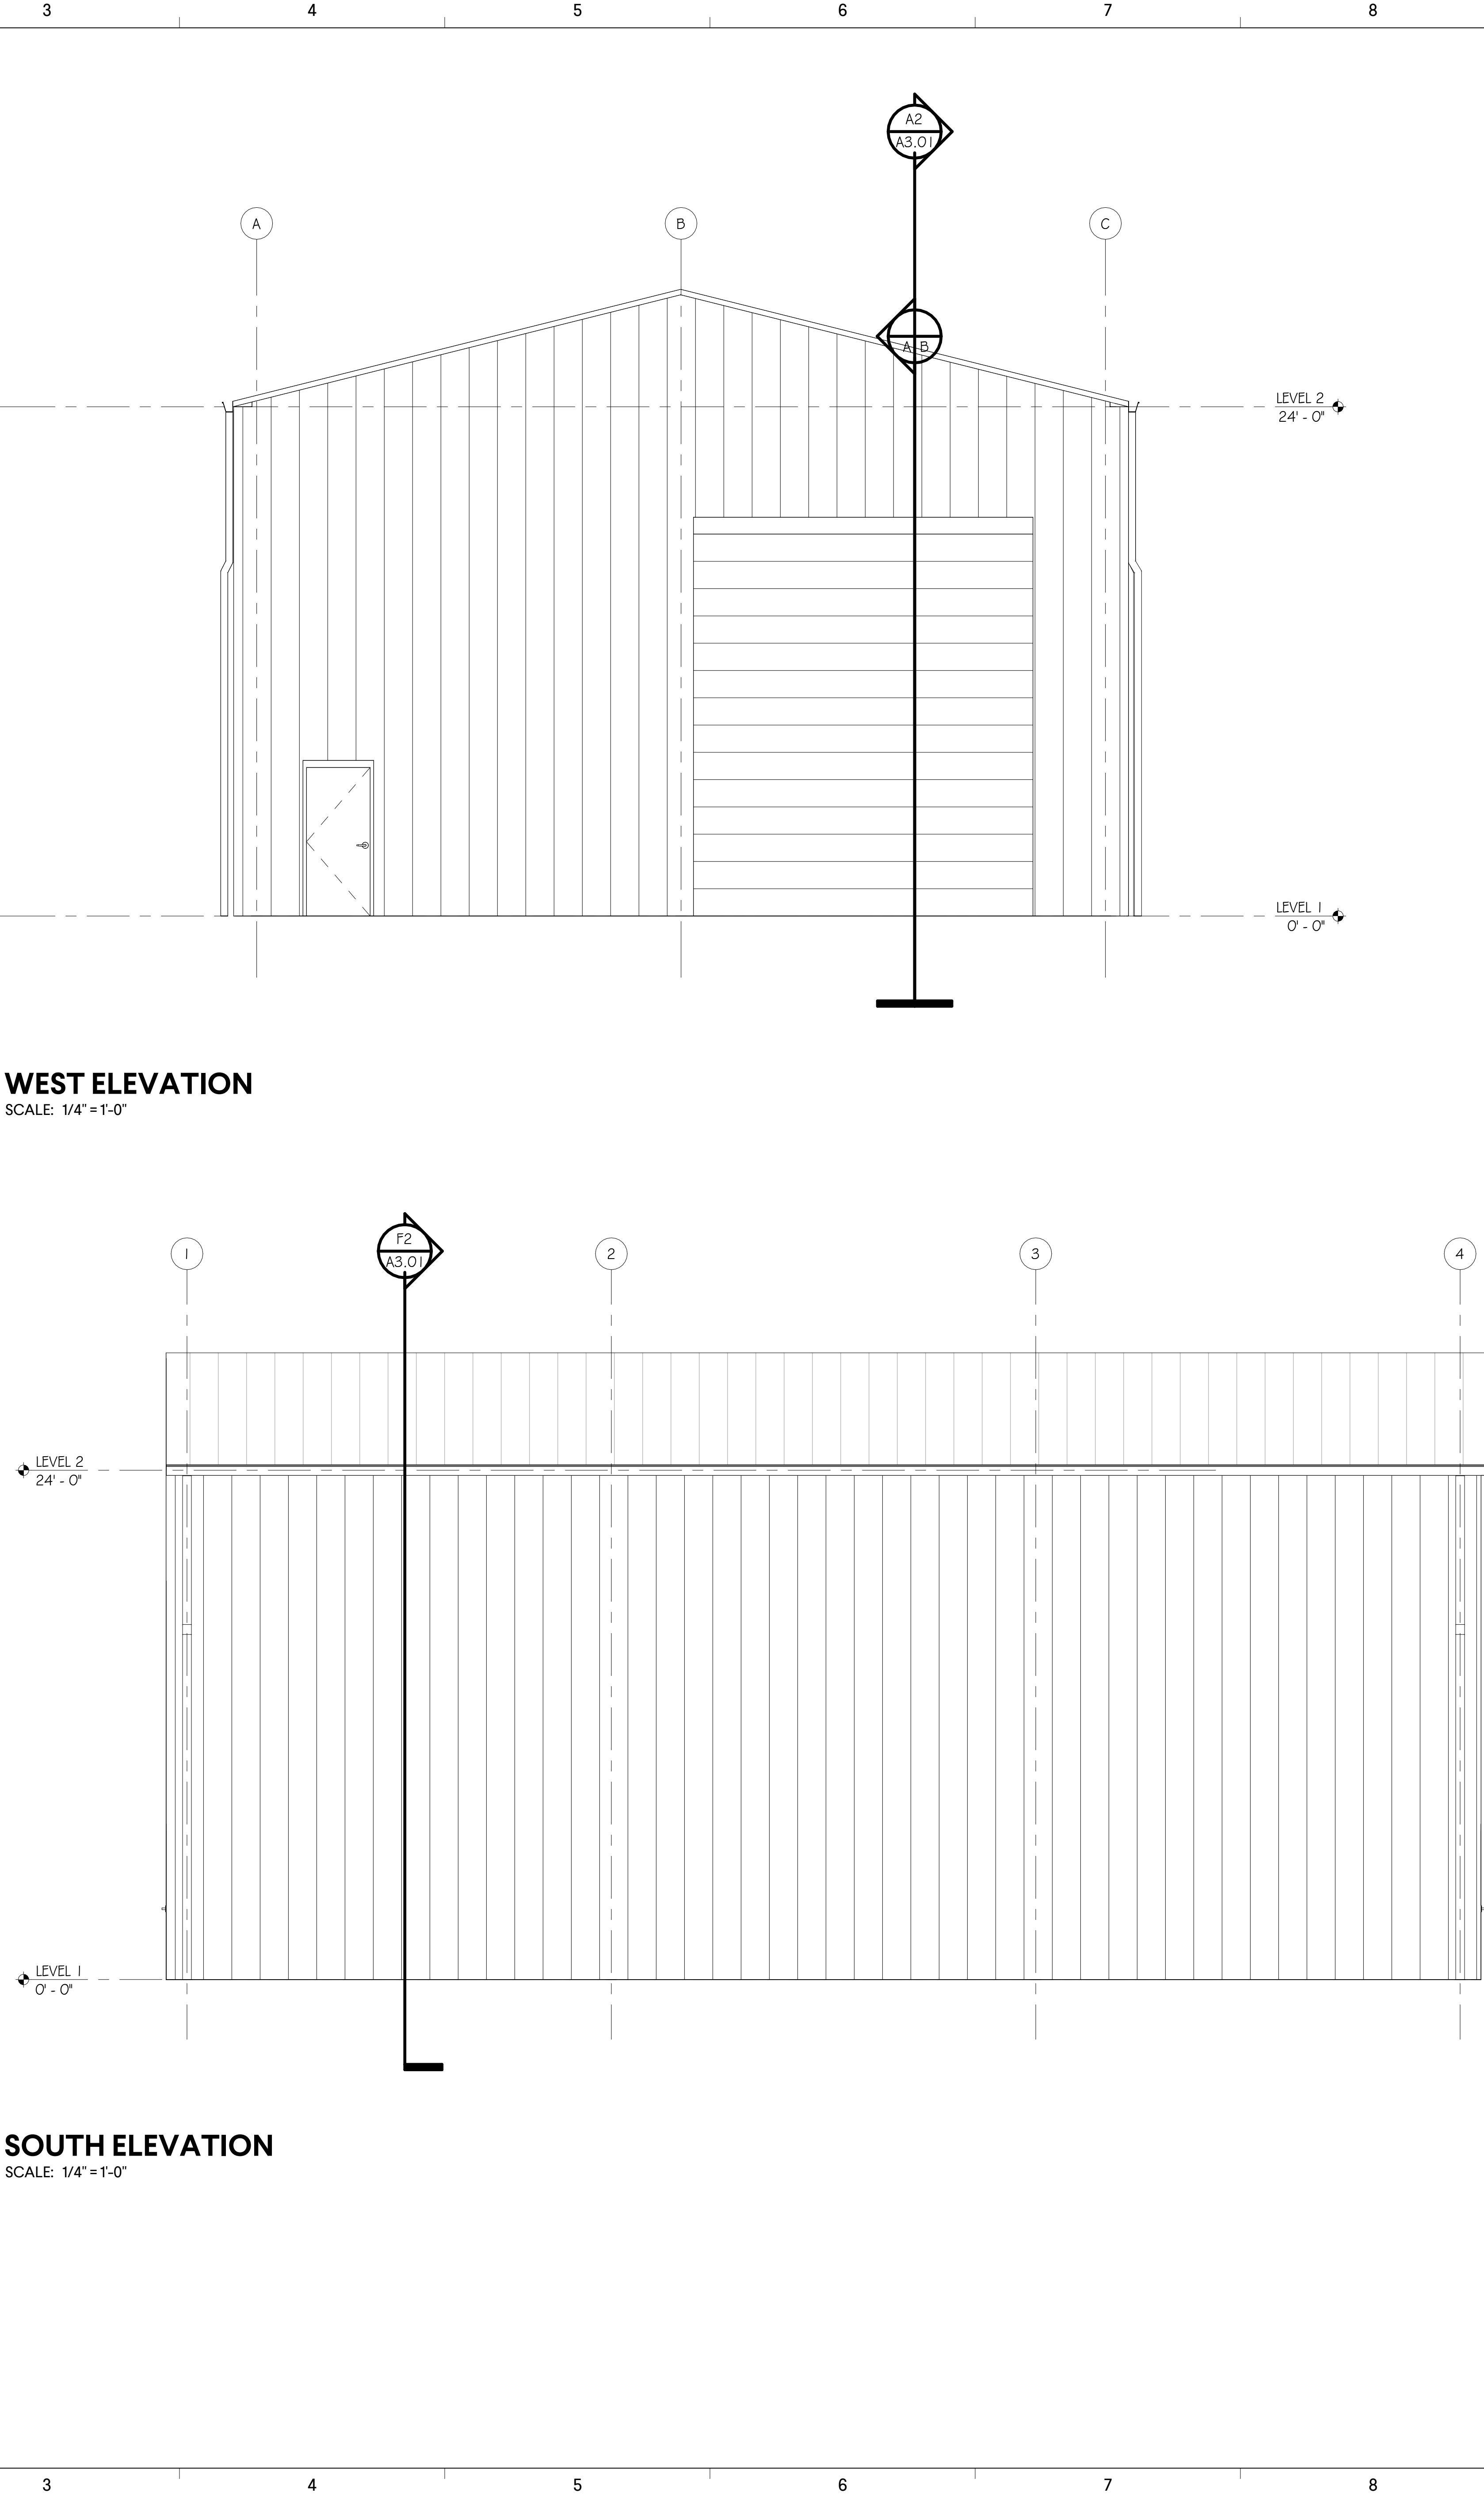

1 WEST ELEVATION
SCALE: 1/4" = 1'-0"

[illegible]

EXTERIOR ELEVATIONS	CCC DIESEL TECH ADDITION
ISSUE	DATE

EXTERIOR ELEVATIONS

CCC DIESEL TECH ADDITION
 6250 US-31, Tanner, AL 35671

ISSUE	DATE
PROJECT STATUS	ISSUE DATE

Goodwyn Mills Cawood, LLC

A2.01

FOR INSTRUCTION

AGENCY 2 # [000000] _____ AGENCY 1 # [000000] _____ GMC # [_____	 T 205.879.4462 GMCNETWORK.COM
--	---

DRAWN BY: Author
 CHECKED BY: Checker

A2.01

NOT FOR CONSTRUCTION

6250 US-31, Tanner, AL 35671

AGENCY 2 # [000000]

AGENCY 1 # [000000]

GMC # _____

Goodwyn Mills Cavood, LLC

2400 5th Avenue South, Suite 200

Birmingham, AL 35233

T 205.879.4462

GMCNETWORK.COM

PROJECT STATUS _____

ISSUE DATE _____

DRAWN BY: _____

Author _____

A2.01

CONSTRUCTION


AGENCY 2 # [000000]

AGENCY 1 # [000000]

DRAWN BY: Author

GMCNETWORK.COM

205.879.4462

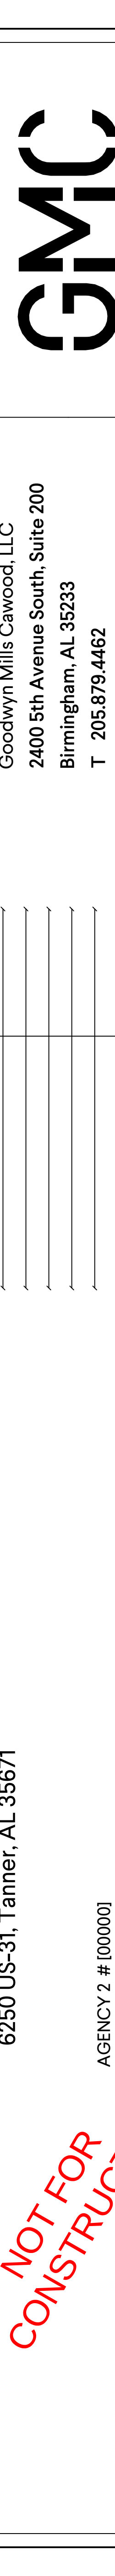

ADVERTISEMENT FOR PREQUALIFICATION AND BIDS

PREQUALIFICATION PROPOSALS will be received via email, or other electronic transmission, on behalf of the Owner by Goodwyn Mills Cawood, LLC., at 2400 5th Avenue South, Ste. 200, Birmingham, AL 35233, for the below referenced project, until **2:00 PM Local Time, August 4, 2026**. The prequalification procedure is intended to identify responsible and competent bidders relative to the requirements of the Project. Prequalification proposal requirements may be obtained from the Architect, by request either by phone (205.879.4462) or e-mail kayla.thomas@gmcnetwork.com, to Kayla Thomas. Additional qualifications and requirements for General Contractor Bidders and separate Subcontractors are indicated in the Bid and Contract Documents.

SEALED PROPOSALS will be received only from previously PRE-QUALIFIED General Contractors by Alabama Community College System located at the Building 11, Facilities Conference Room at 6353 Bee Line Hwy, Tanner, AL; until 2:00 PM Local Time, August 20, 2026 for this project:

DIESEL ALIGNMENT BUILDING CALHOUN COMMUNITY COLLEGE TANNER, ALABAMA

(LOCALLY FUNDED)

at which time and place they will be publicly opened and read.

A cashiers check or bid bond payable to Alabama Community College System in an amount not less than five (5) percent of the amount of the bid, but in no event more than \$10,000, must accompany the bidder's proposal. Performance and statutory Labor and Material Payment Bonds, and insurance in compliance with requirements, will be required at the signing of the Contract.

Drawings and Specifications may be examined at the Office of the Architect; Dodge Data & Analytics; Data Fax; and ConstructConnect.

Bid documents (Plans, Specifications, and Addenda) will be sent to prequalified General Contractors only from the Architect electronically with no deposit. Subcontractors should contact a General Contractor or plan room for documents.

Only General Contractors who have completed the prequalification process within the stated time limits, and which are properly licensed in accordance with criteria established by the State Licensing Board for General Contractors under the Provision of Title 34, Chapter 8, Code of Alabama, 1975, as amended, will be considered for prequalification for the Work of this project.

A **MANDATORY PRE-BID CONFERENCE** will be held at the same location as bids are to be opened, at **1:00 PM local time August 11, 2026** for the purpose of reviewing the project and answering Bidder's questions. **Attendance at the Pre-Bid Conference IS REQUIRED for all General Contractor Bidders** intending to submit a Proposal, and is highly recommended for Subcontractors. Bids from General Contractors not attending the Pre-Bid Conference will be rejected.

Per the Owner and the Alabama Department of Revenue (ADOR), Act 2013-205, the project will be bid **EXCLUDING TAXES** and will require the Contractor to complete ACCS Form 5-A Accounting of Sales Tax Attachment to ACCS Form 5-E Proposal Form which will be submitted with the Contractors Proposal at the time of the Bid. If awarded the bid, both tax exempt entity and contractor shall apply

for certificates of exemption. ADOR shall issue certificates of exemption from sales and use tax for each tax exempt project. Certificates shall only be issued to contractors licensed by the State Licensing Board for General Contractors or any subcontractor working under the same contract. Items eligible for exemption are building materials, construction materials and supplies and other tangibles that become part of the structure. ADOR will handle the administration of the certificates and the accounting of exempt purchases.

The Owner reserves the right to reject any or all proposals, to waive technical errors and/or abandon the prequalification and bid process if, in their judgment, the best interests of the Owner will thereby be promoted.

**ALABAMA COMMUNITY COLLEGE SYSTEM
P.O. BOX 302130
MONTGOMERY, ALABAMA 35213**

GOODWYN MILLS CAWOOD, LLC.
MEMBERS, AMERICAN INSTITUTE OF ARCHITECTS
2400 5th Avenue South, Suite 200
Birmingham, Alabama 35233
Phone: (205) 879-4462
Fax: (205) 879-4493

END OF ADVERTISEMENT